

HANNERY & ASSOCIATES, ARCHITECTS
 1726 South Hillside, Wichita, Kansas, 67211
 Phone (316) 683-8985
 Fax (316) 684-1441

2018
**GENESIS HEALTH CLUBS
 OVERLAND PARK**
 6700 W 110 Street, 66211




DRAWINGS ISSUED			
NO.	DATE	ITEM	ISSUED
14	5/23/18	PLAN REVIEW	
18	4/21/18	PLAN REVIEW	
17	2/12/18	PERMIT	
16	2/09/18	CHECK SET	
15	2/02/18	CHECK SET	
14	01/15/18	CHECK SET	
13	01/09/18	CHECK SET	

COMPUTER DRAWING
 OP_A5.4.DWG


DATE: FEBRUARY 2018
 DRAWN BY: MHH, CH, BS, TH CHECKED BY: MRH

SHEET
A5.4
 OF - SHEETS


2012 IBC, SECTION 410.4
 THE USE OF FIRE TREATED
 PLYWOOD LIMITS THE HEIGHT
 AND LENGTH OF THE PLATFORM
 TO 30' MAX HEIGHT AND 1/3 OF
 THE ROOM 40'/3=13'

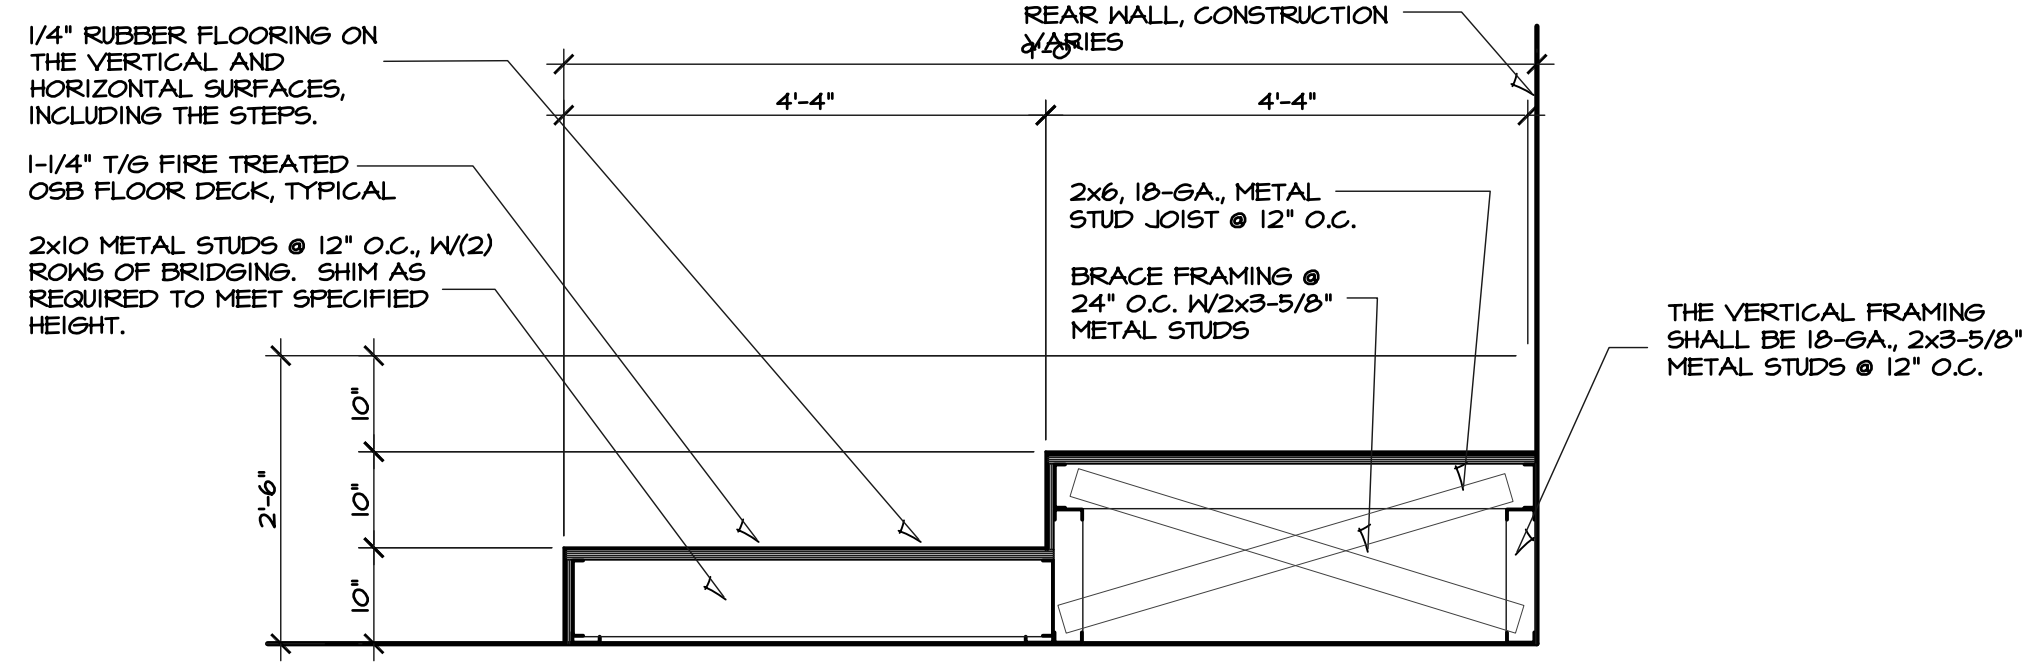

2 RISER SECTION
 SCALE 1" = 1'-0"

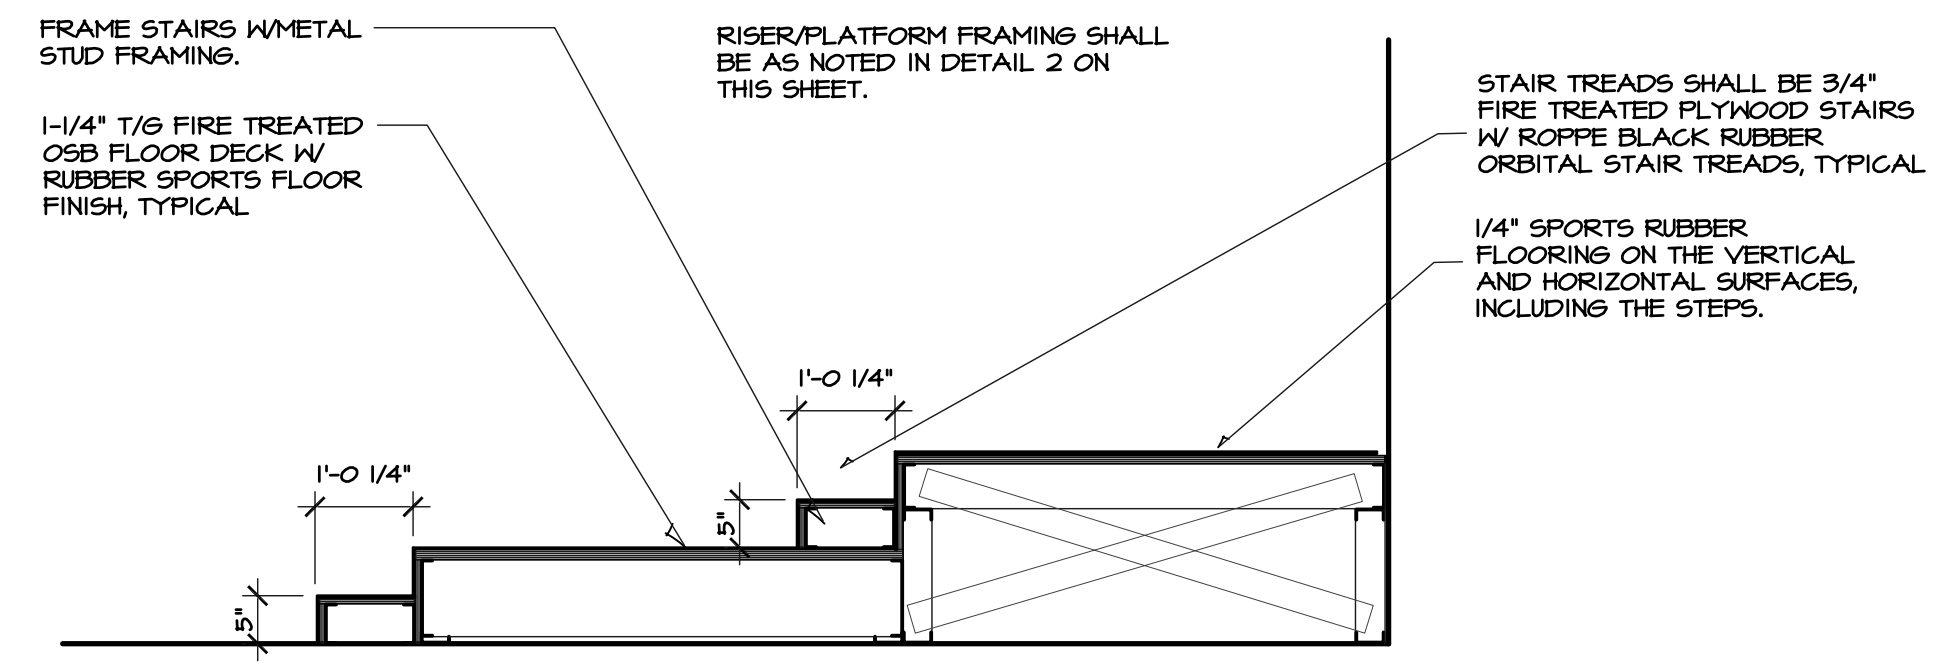

3 RISER SECTION
 SCALE 1" = 1'-0"

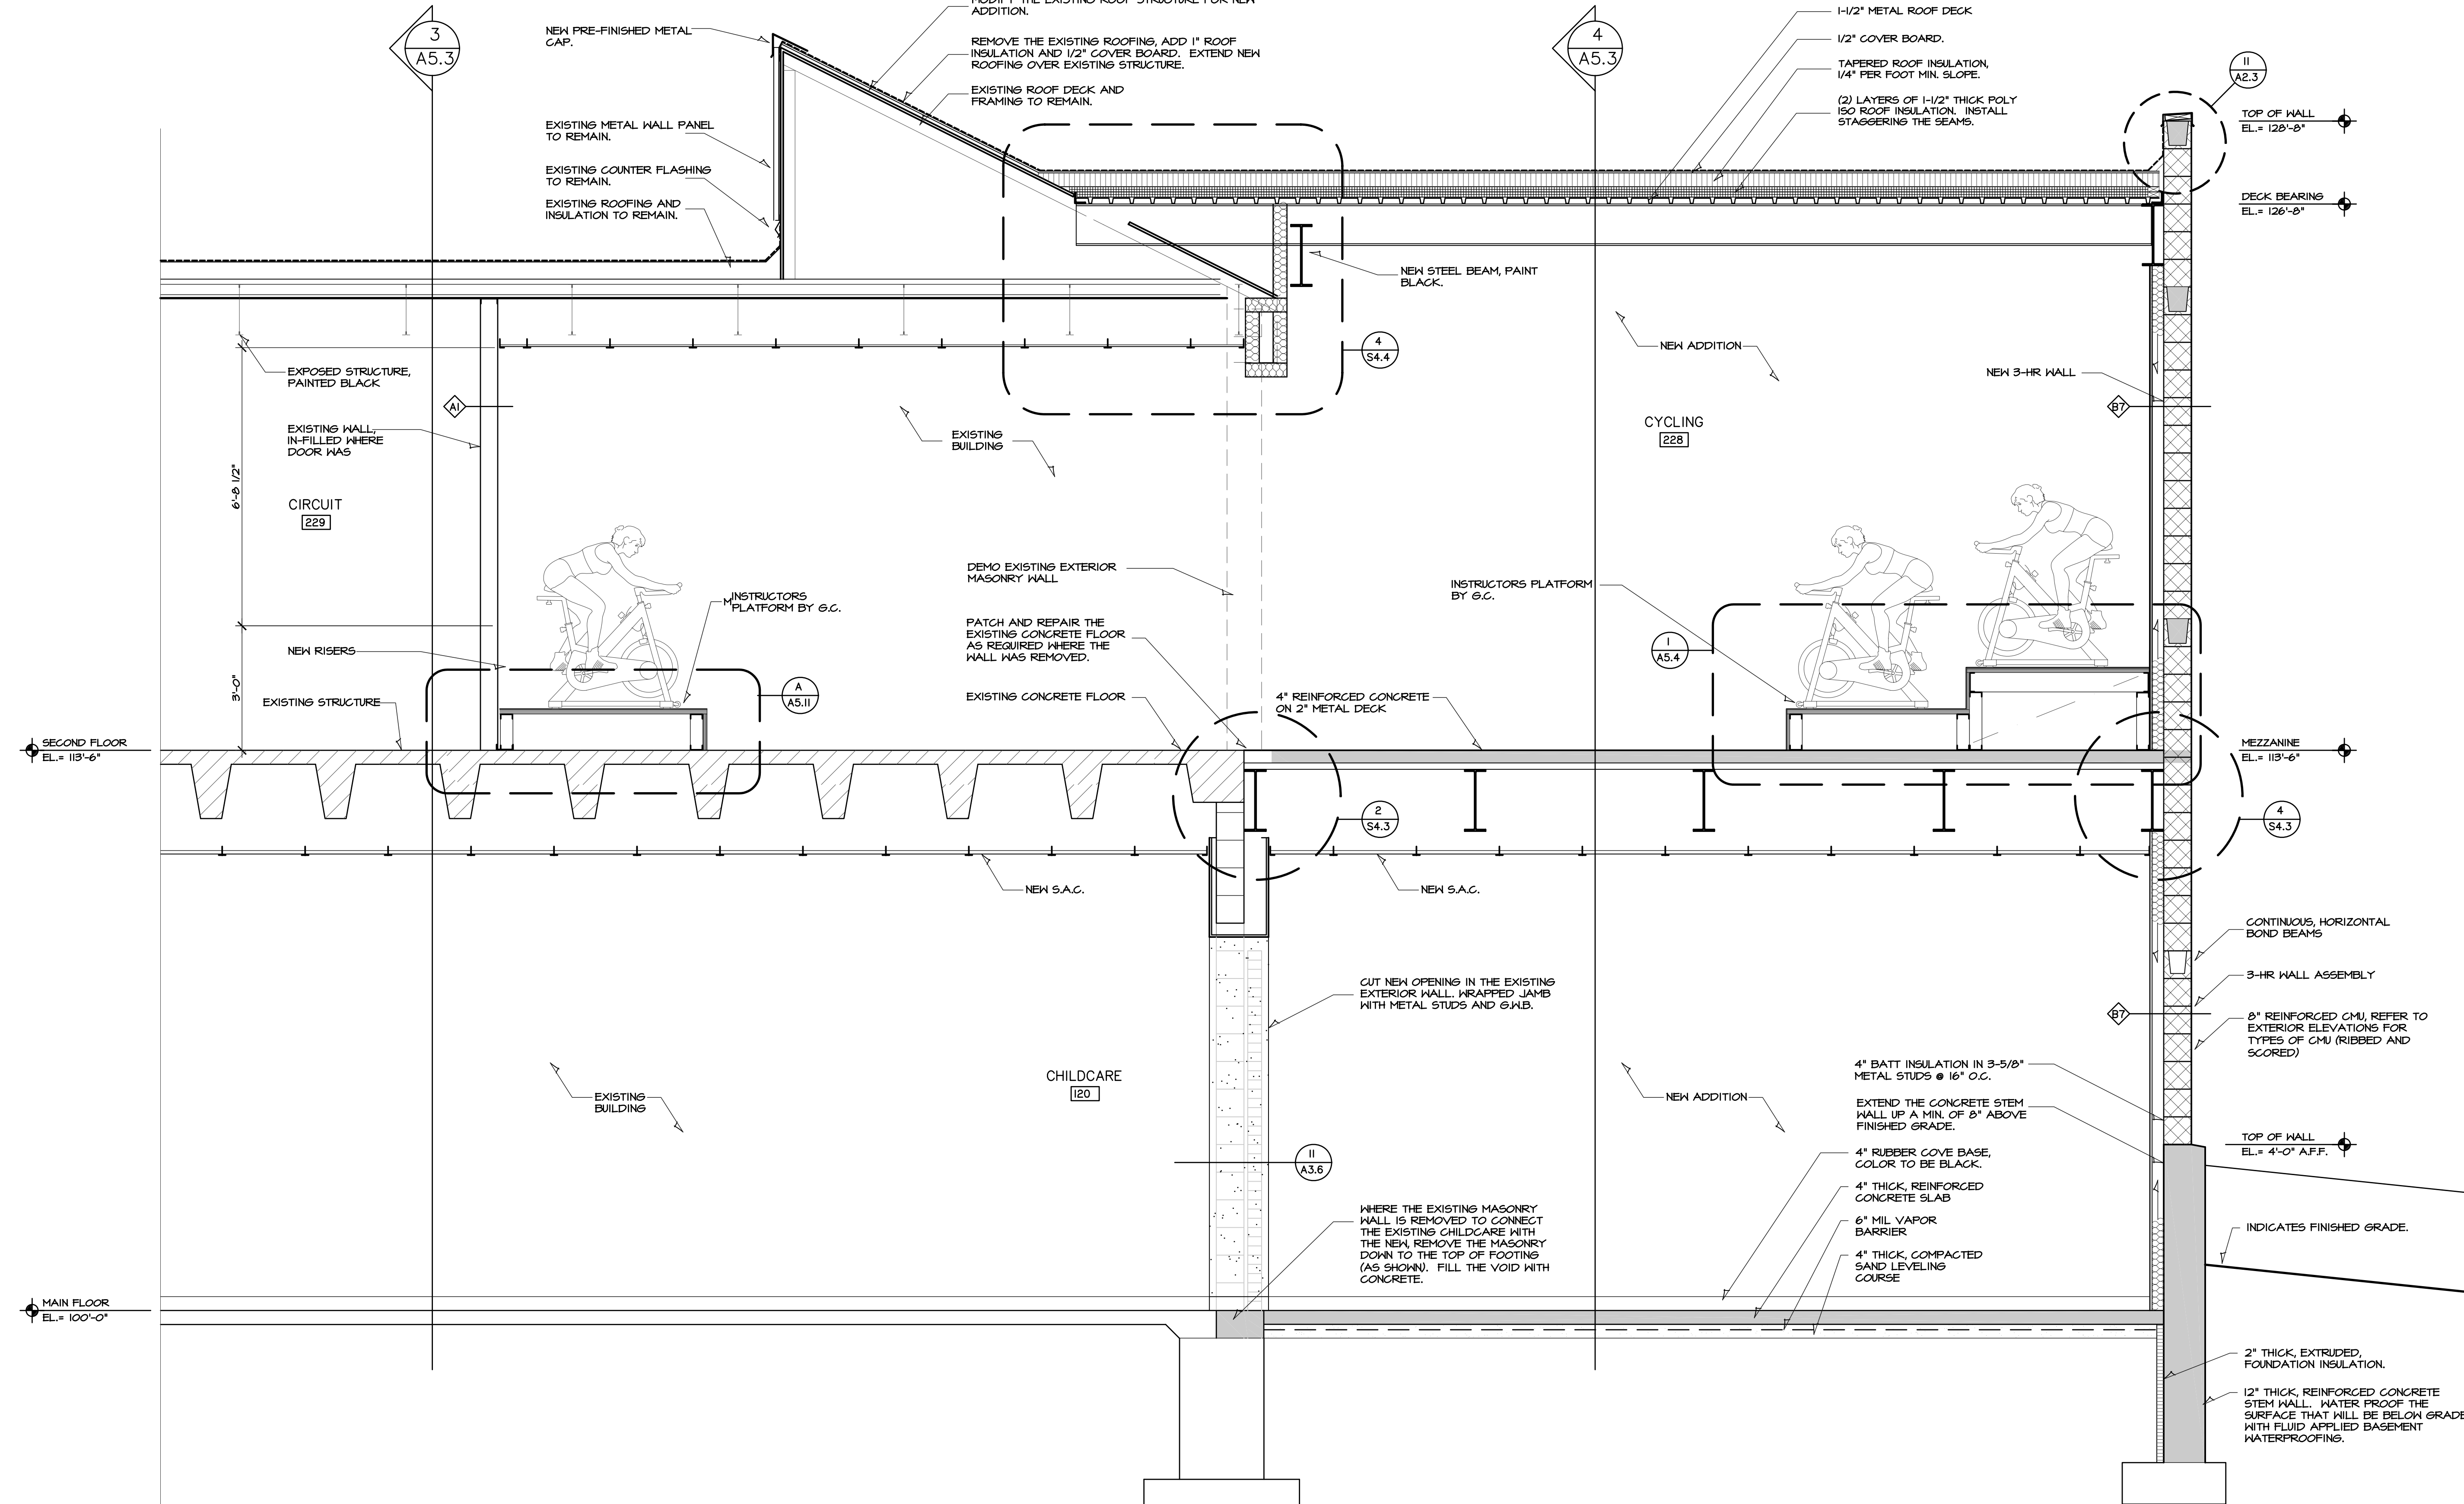

1 WALL SECTION - CYCLING & CHILDCARE ADDITION
 SCALE 1/2" = 1'-0"