



DOOR SCHEDULE														
DOOR NO.	DOOR					FRAME					MAGNETIC HOLD OPENS	FIRE RATING (F.P.S.C.)	HDW. SET NO.	REMARKS
	MAT'L	TYPE	THK.	WIDTH	HEIGHT	MAT'L	TYPE	DETAILS						
								HEAD	JAMB	SILL				
A100a	WD	N1	1 3/4"	3'-0"	T-0"	HM	4	A	A/C			45M	9	
A101a	WD	N1	1 3/4"	3'-0"	T-0"	HM	1A	A	A			60M	10	
A102a	ALUM	A2	1 3/4"	6'-0"	T-0"	ALUM	G	5/A3.5		12/A3.5			1	
A102b	ALUM	A2	1 3/4"	6'-0"	T-0"	ALUM	G						2	
A103a	WD	N1	1 3/4"	3'-0"	T-0"	HM	4	A	A/C			20M	10	
A103b	WD	N1	1 3/4"	3'-0"	T-0"	HM	4	A	A/C			20M	9	
A103c	WD	N1	1 3/4"	1'-6"	T-0"	HM	1A	A	A				16	
A103d	HM	M1	1 3/4"	3'-0"	T-0"	HM	8	5/A3.5	A	12/A3.5			5	
A103e	WD	N1	1 3/4"	3'-0"	T-0"	HM	1B	B	A				9	
A103f	ALUM	A1	1 3/4"	3'-0"	T-0"	ALUM	8	5/A3.5		12/A3.5			20	
A106a	WD	N1	1 3/4"	3'-0"	T-0"	HM	1A	A	A				15	
A107a	WD	N1	1 3/4"	3'-0"	T-0"	HM	4	A	A/C			45M	9	
B100a	ALUM	-	4"	3'-0"	6'-8"	-	-	-	-	-	-	-	-	COOLER FREEZER
B101a	ALUM	-	4"	3'-0"	6'-8"	-	-	-	-	-	-	-	-	
B102a	WD	N1	1 3/4"	3'-0"	T-0"	HM	1A	A	A				14	
B103a	WD	N1	1 3/4"	3'-0"	T-0"	HM	1A	A	A			60M	14	
B104a	WD	N1	1 3/4"	3'-0"	T-0"	HM	1A	A	A				15	
B105a	WD	N1	1 3/4"	3'-0"	T-0"	HM	1A	A	A				13	
B106a	HM	M1	1 3/4"	3'-8"	T-0"	HM	1B	5/A3.5		12/A3.5			4	
B106b	WD	N1	1 3/4"	3'-4"	T-0"	HM	1B	B	A			60M	11	
B106c	STL	-	1 3/4"	14'-0"	5'-0"	-	-	-	-	-	-	60M	-	ROLLING OVERHEAD DOOR - FIRE RATED
B106d	STL	-	1 3/4"	4'-0"	5'-0"	-	-	-	-	-	-	60M	-	ROLLING OVERHEAD DOOR - FIRE RATED
B110a	WD	N2	1 3/4"	6'-0"	T-0"	HM	1B	B	A			120M	8	
B110b	WD	N2	1 3/4"	3'-0"	T-0"	HM	2B/5M	B	A			90M	8	DOUBLE EGRESS
B110c	WD	N2	1 3/4"	6'-0"	T-0"	HM	2B	B	A				6	
B112a	HM	F2	1 3/4"	6'-0"	T-0"	HM	2B	B	A			20M	7	FEMA DOOR
B112b	HM	F2	1 3/4"	6'-0"	T-0"	HM	2B	B	A			20M	7	FEMA DOOR
B113a	WD	N2	1 3/4"	6'-0"	T-0"	HM	2B	B	A			90M	6	
B114a	WD	N1	1 3/4"	3'-6"	T-0"	HM	1A	A	A			90M	17	
B114b	WD	N1	1 3/4"	3'-0"	T-0"	HM	1A	A	A			20M	9	
B115a	ALUM	A2	1 3/4"	6'-0"	T-0"	ALUM	-	5/A3.5		12/A3.5			1	
B115b	ALUM	A2	1 3/4"	6'-0"	T-0"	ALUM	-	5/A3.5		12/A3.5			1	
C100a	WD	N2	1 3/4"	3'-0"	T-0"	HM	2B/5M	B	A			90M	8	DOUBLE EGRESS
C100b	WD	N2	1 3/4"	6'-0"	T-0"	HM	2A	A	A			90M	6	
C101a	WD	N1	1 3/4"	3'-0"	T-0"	HM	7	A	A			20M	12	
C101b	WD	N1	1 3/4"	3'-0"	T-0"	HM	7	A	A			20M	12	
C102a	WD	N1	1 3/4"	3'-0"	T-0"	HM	1A	A	A				15	
C103a	WD	N1	1 3/4"	3'-0"	T-0"	HM	1A	A	A				13	
C104a	WD	N1	1 3/4"	3'-0"	T-0"	HM	4	A	A			20M	9	
C105a	WD	N1	1 3/4"	4'-0"	T-2"	HM	4	A	A				21	
D100a	WD	N1	1 3/4"	3'-0"	T-0"	HM	1A	A	A				16	
D100b	HM	M1	1 3/4"	3'-0"	T-0"	HM	1A	A	A			20M	10	
D101a	WD	N1	1 3/4"	3'-0"	T-0"	HM	1A	A	A			20M	10	
D102a	WD	N1	1 3/4"	3'-0"	T-0"	HM	1A	A	A			20M	10	
D103a	WD	N1	1 3/4"	3'-0"	T-0"	HM	1A	A	A			20M	10	
D103b	ALUM	A1	1 3/4"	3'-0"	T-0"	ALUM	-						3	
D105a	ALUM	A2	1 3/4"	6'-0"	T-2"	ALUM	D	5/A3.5		12/A3.5			1	
D105b	ALUM	A1	1 3/4"	3'-0"	T-0"	HM							3	
D105c	ALUM	A2	1 3/4"	6'-0"	6'-0"	ALUM	D						2	
D106a	ALUM	A2	1 3/4"	6'-0"	T-2"	ALUM	J	5/A3.5		12/A3.5			1	
D106b	ALUM	A2	1 3/4"	6'-0"	T-1"	ALUM	J						2	
E100a	WD	N2	1 3/4"	6'-0"	T-0"	HM	2A	A	A			20M	18	
E100b	WD	N1	1 3/4"	4'-0"	T-2"	HM	4	A	A			90M	19	FIRE LITE GLASS

ALT. #1 DOOR SCHEDULE														
DOOR NO.	DOOR					FRAME					DOOR SILL	FIRE RATING (F.P.S.C.)	HDW. SET NO.	REMARKS
	MAT'L	TYPE	THK.	WIDTH	HEIGHT	MAT'L	TYPE	DETAILS						
								HEAD	JAMB	SILL				
H100a	ALUM	A2	1 3/4"	6'-0"	T-0"	ALUM		5/A3.5		12/A3.5			22	
H100b	ALUM	A2	1 3/4"	6'-0"	T-0"	ALUM							23	
H103a	WD	N1	1 3/4"	3'-0"	T-0"	HM	1A	A	A			30M	25	
H104a	WD	N1	1 3/4"	3'-0"	T-0"	HM	1A	A	A			60M	24	
H105a	WD	N1	1 3/4"	3'-0"	T-0"	HM	1A	A	A			60M	24	
H106a	WD	N1	1 3/4"	3'-0"	T-0"	HM	1A	A	A			20M	25	
H108a	HM	M1	1 3/4"	3'-0"	T-0"	HM	1B						24	

SCHEDULE OF DOOR TYPES

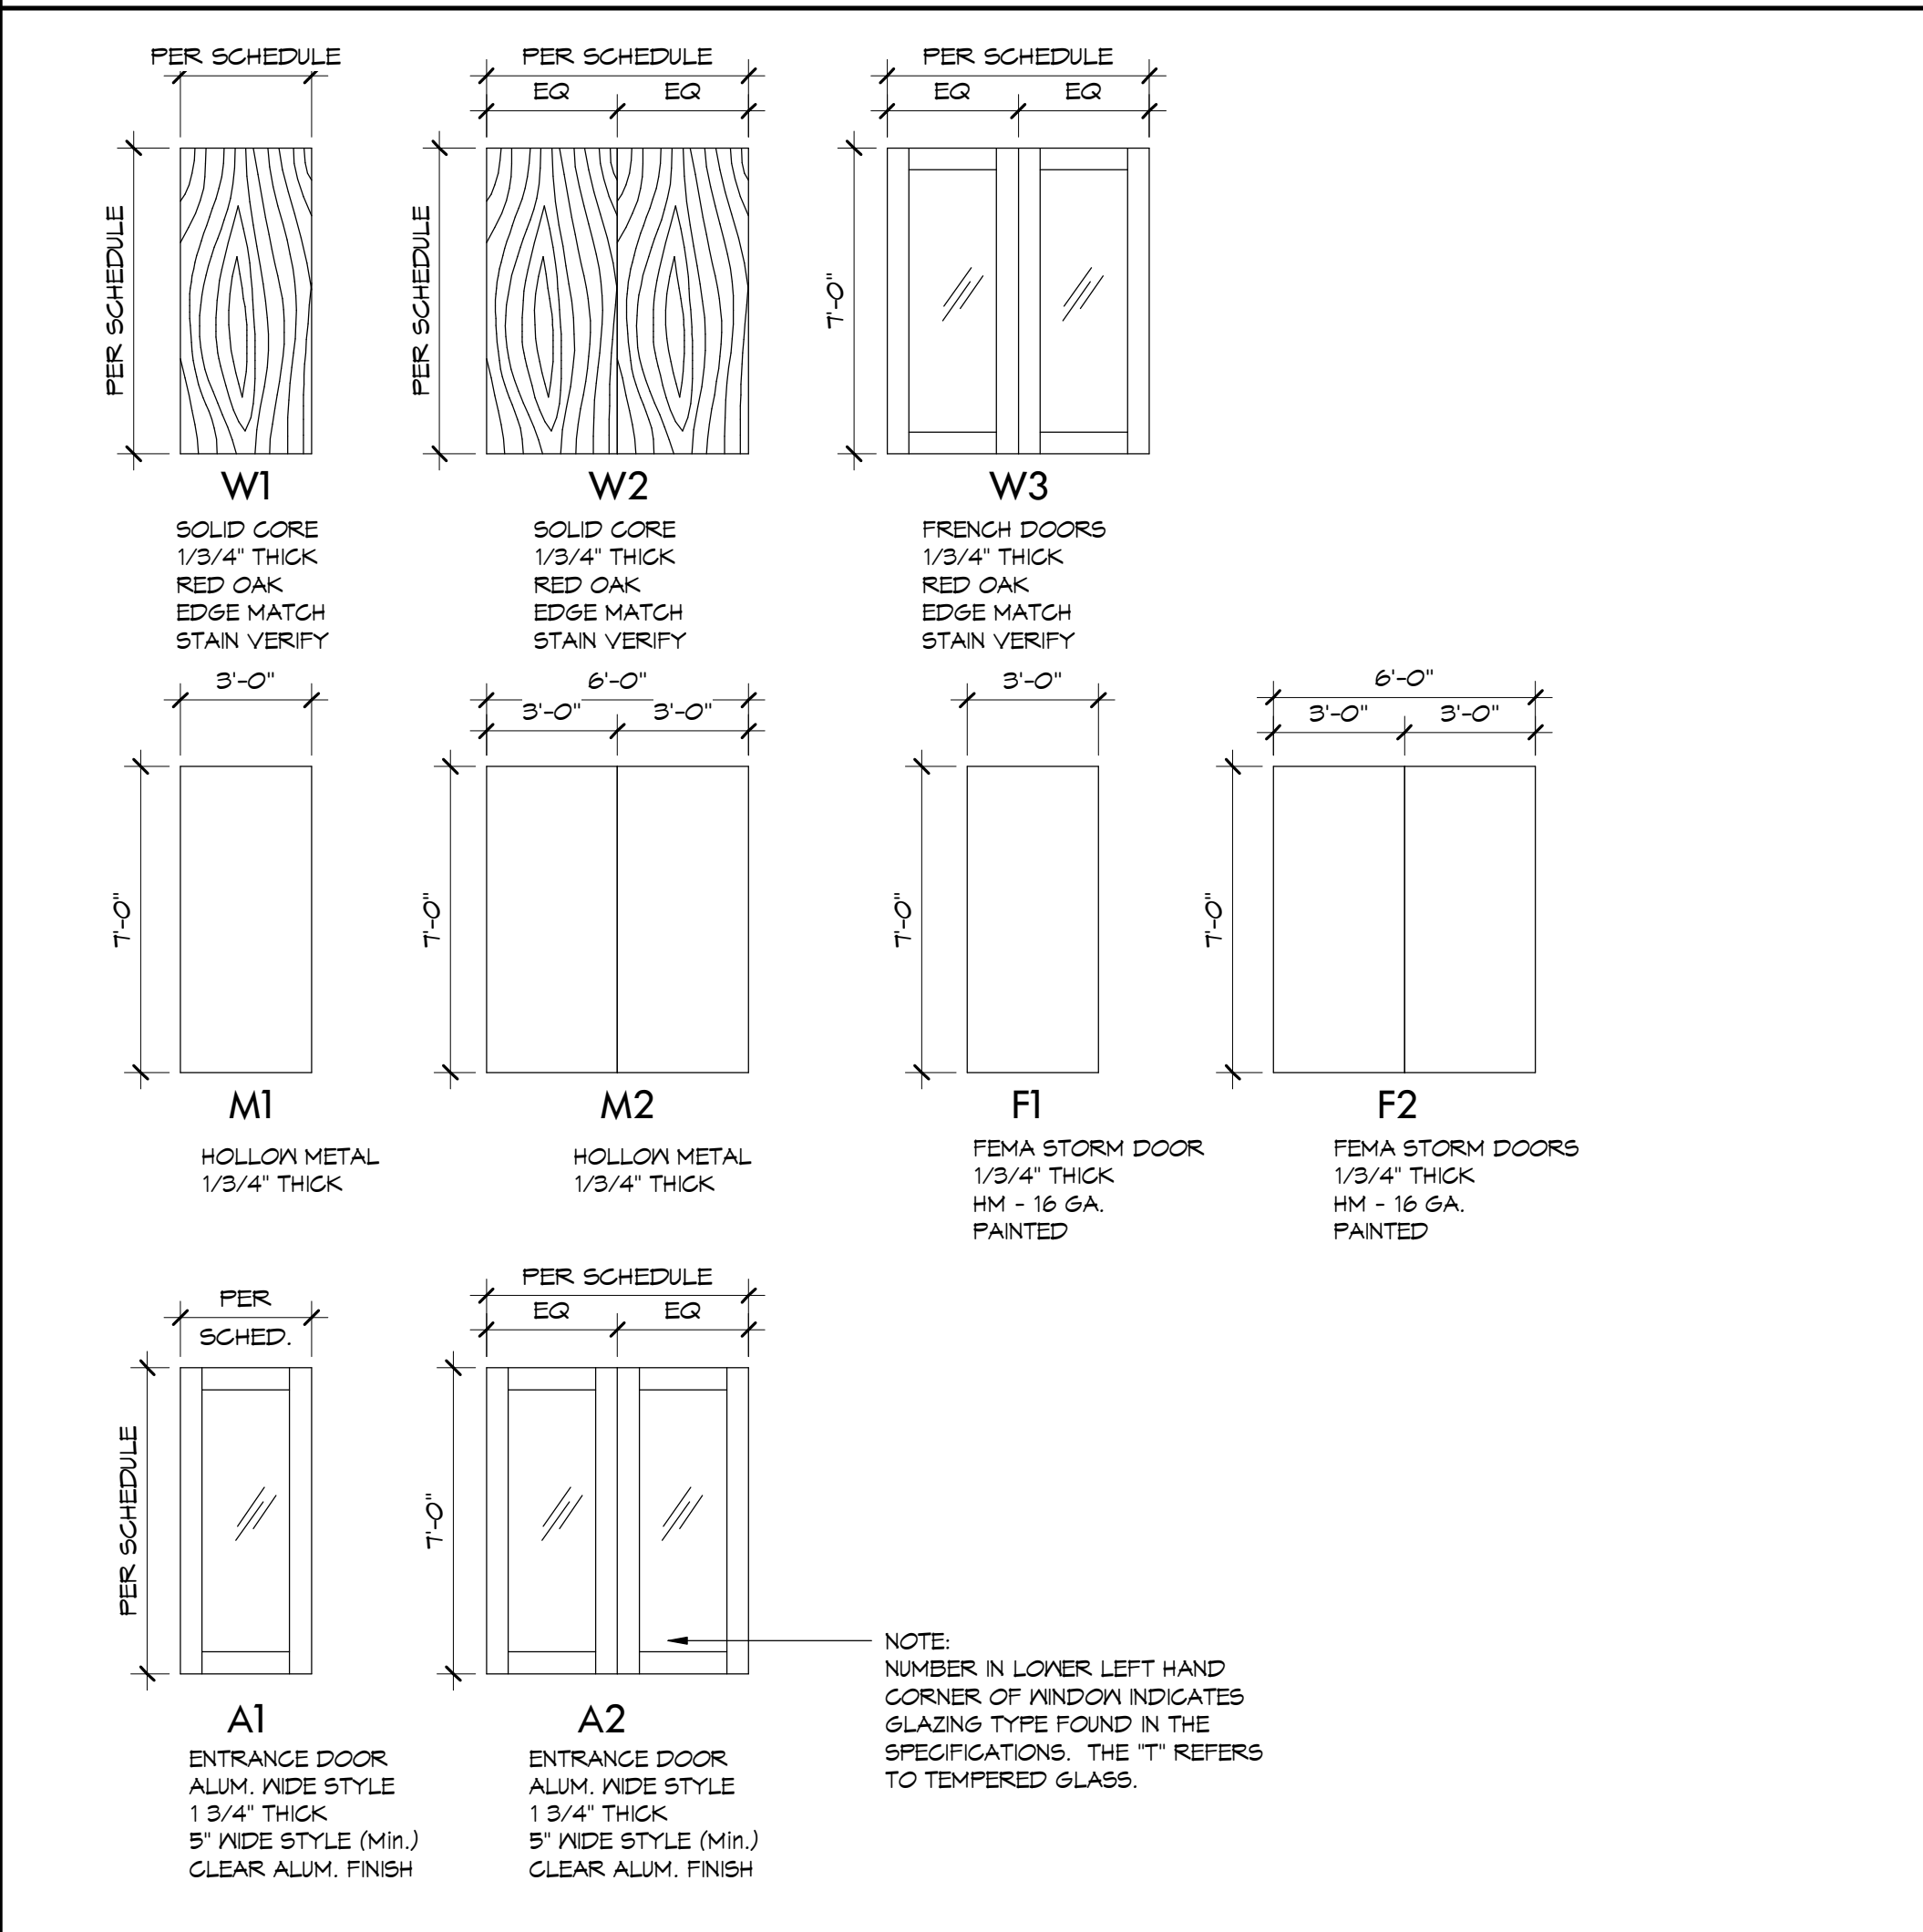

SCHEDULE OF FRAME TYPES

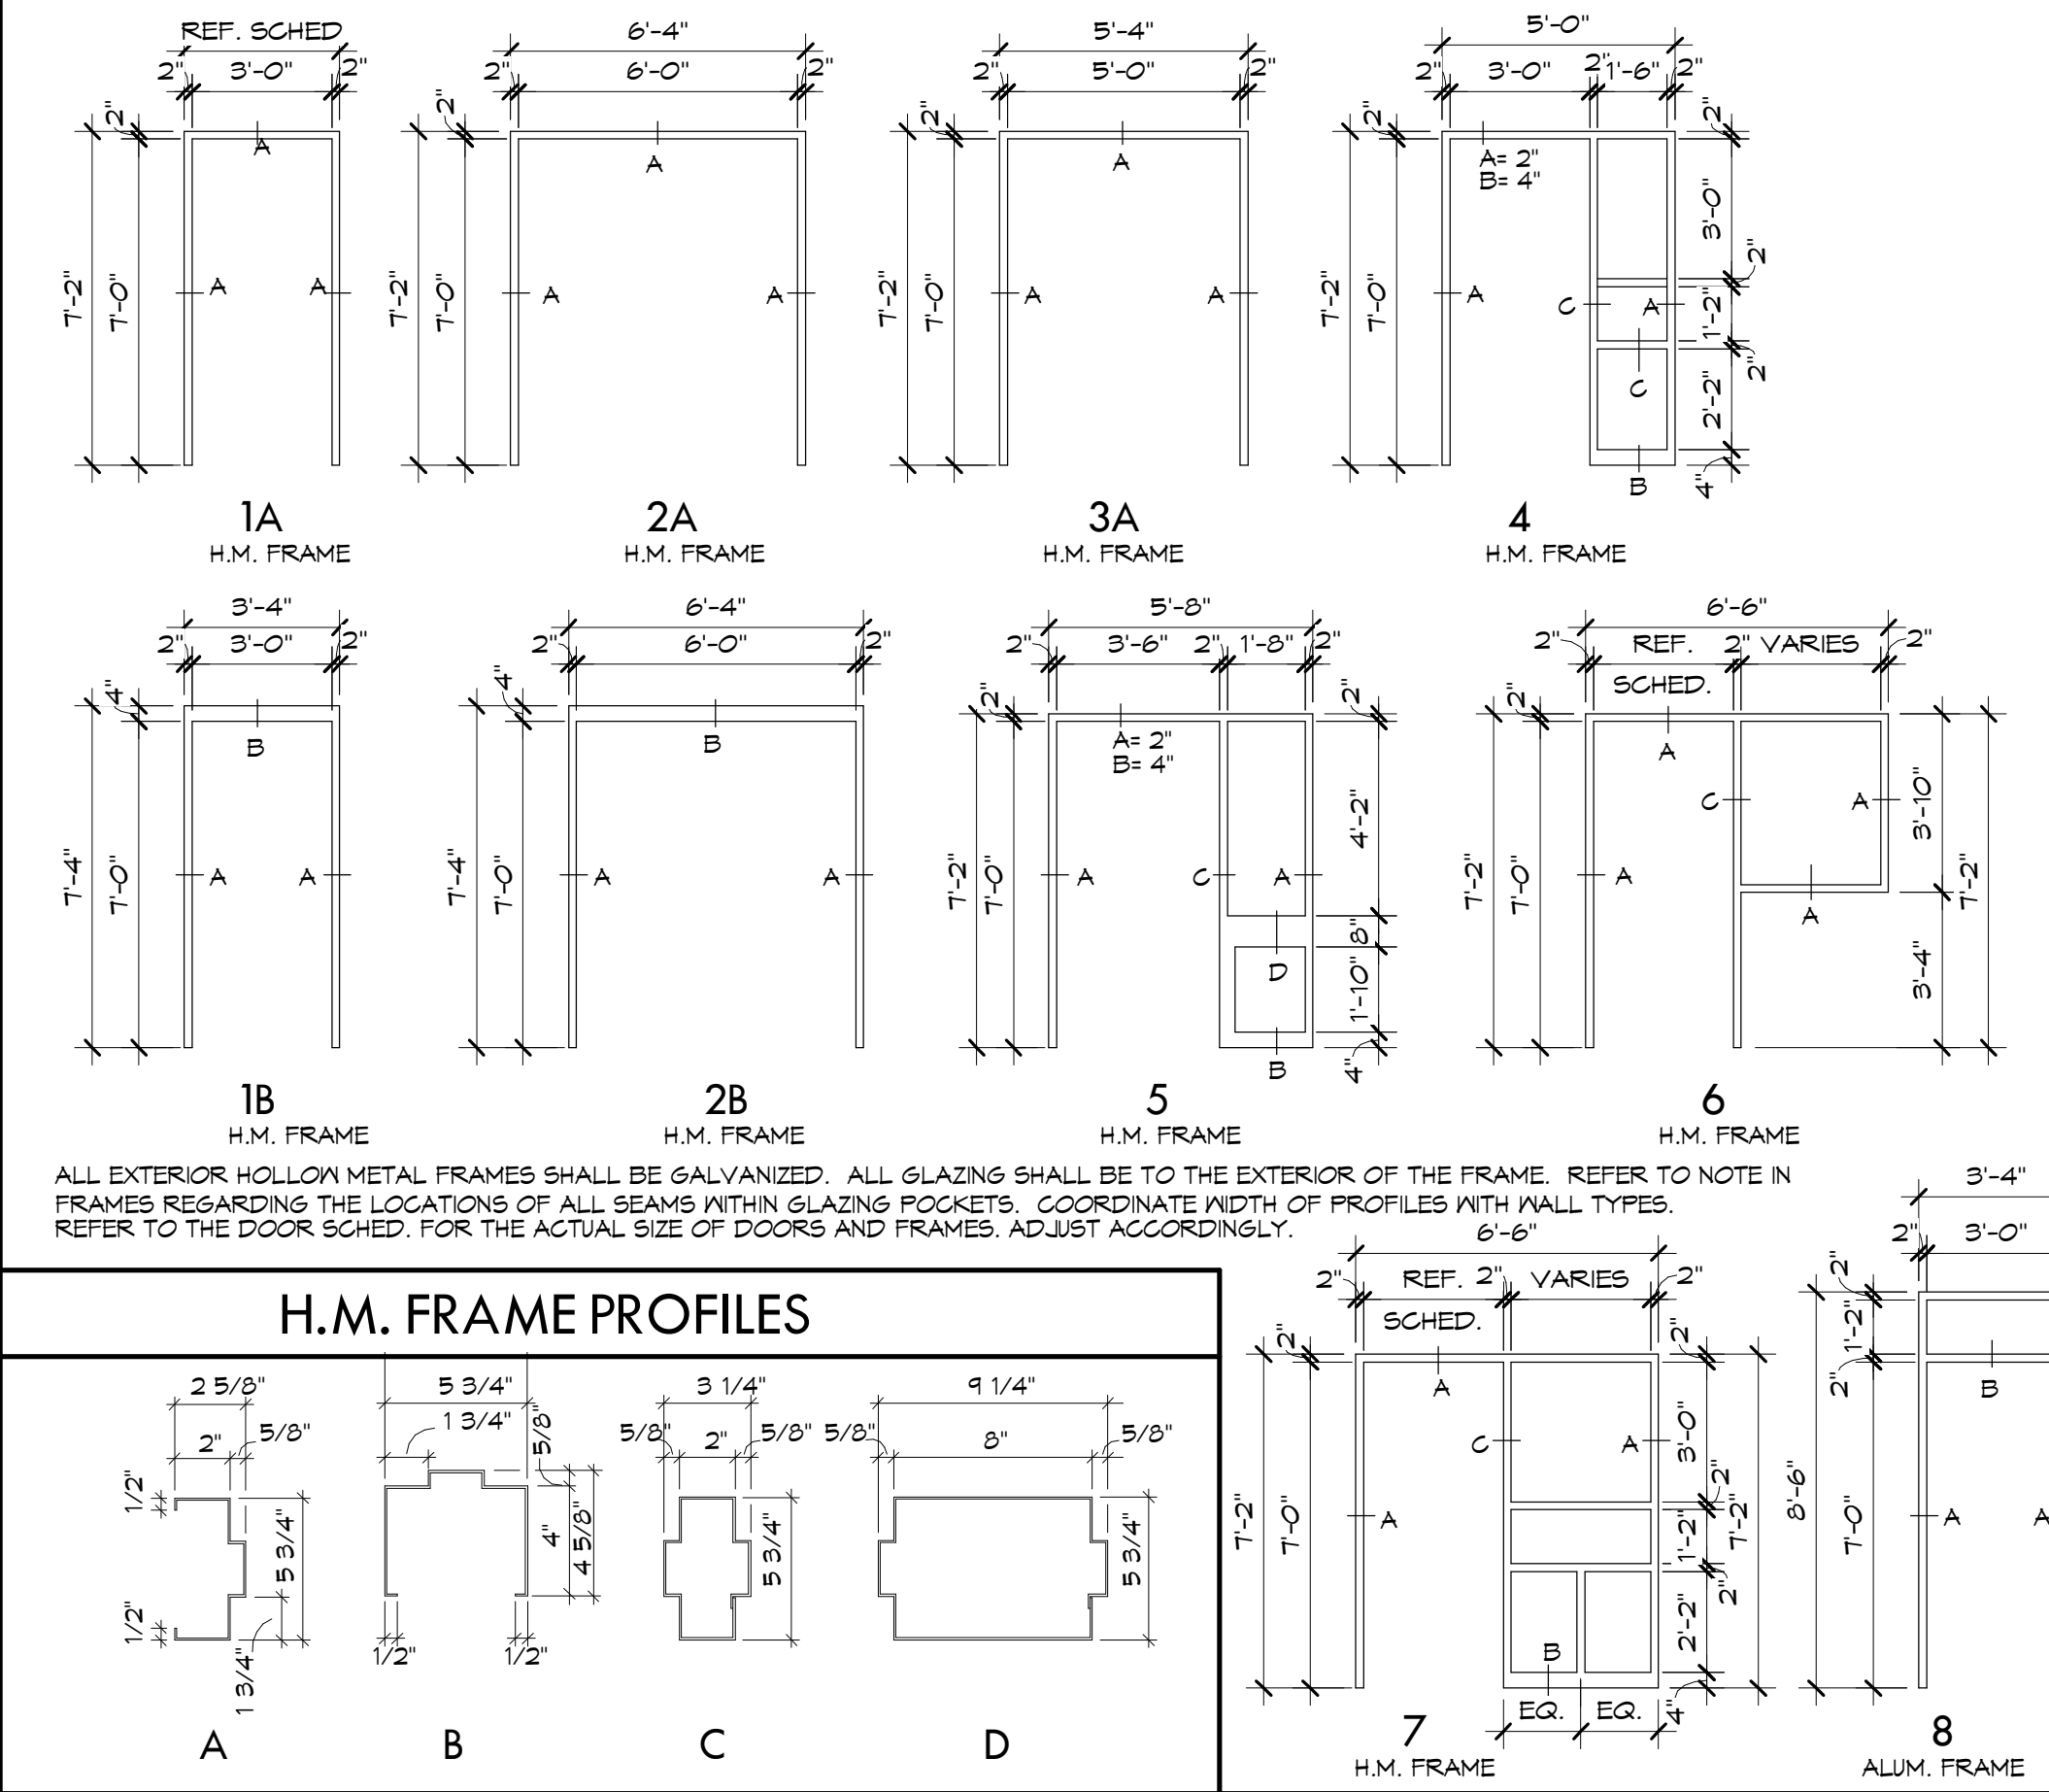

HANNEN & ASSOCIATES, ARCHITECTS  
 1726 South Hillside, Wichita, Kansas, 67211  
 Phone: (316) 683-8965  
 Fax: (316) 684-1441  
 www.hannenchitects.com

2008  
 ST. MARK'S CHARTER SCHOOL REMODEL  
 ST. MARK'S, KANSAS  
 RENWICK UNIFIED SCHOOL DISTRICT 267

DRAWINGS ISSUED		
NO.	DATE	ITEM ISSUED
4	10/27	ADDENDUM - 3
3	10/17	ADDENDUM - 1
2	9/30	ISSUED FOR BIDS
1	6/06	REVIEW

COMPUTER DRAWING  
 267085A-B.RVT

DATE: SEPTEMBER 2008  
 DRAWN BY: SF CHECKED BY: MRH

SHEET

A3.4

OF SHEETS