





HANNEY & ASSOCIATES, ARCHITECTS
1726 South Hillside, Wichita, Kansas, 67211
Phone (316) 883-8965
Fax (316) 684-1441
www.haarchitects.com


2008
 ST. MARK'S CHARTER SCHOOL REMODEL
 ST. MARK'S, KANSAS
 RENWICK UNIFIED SCHOOL DISTRICT 267

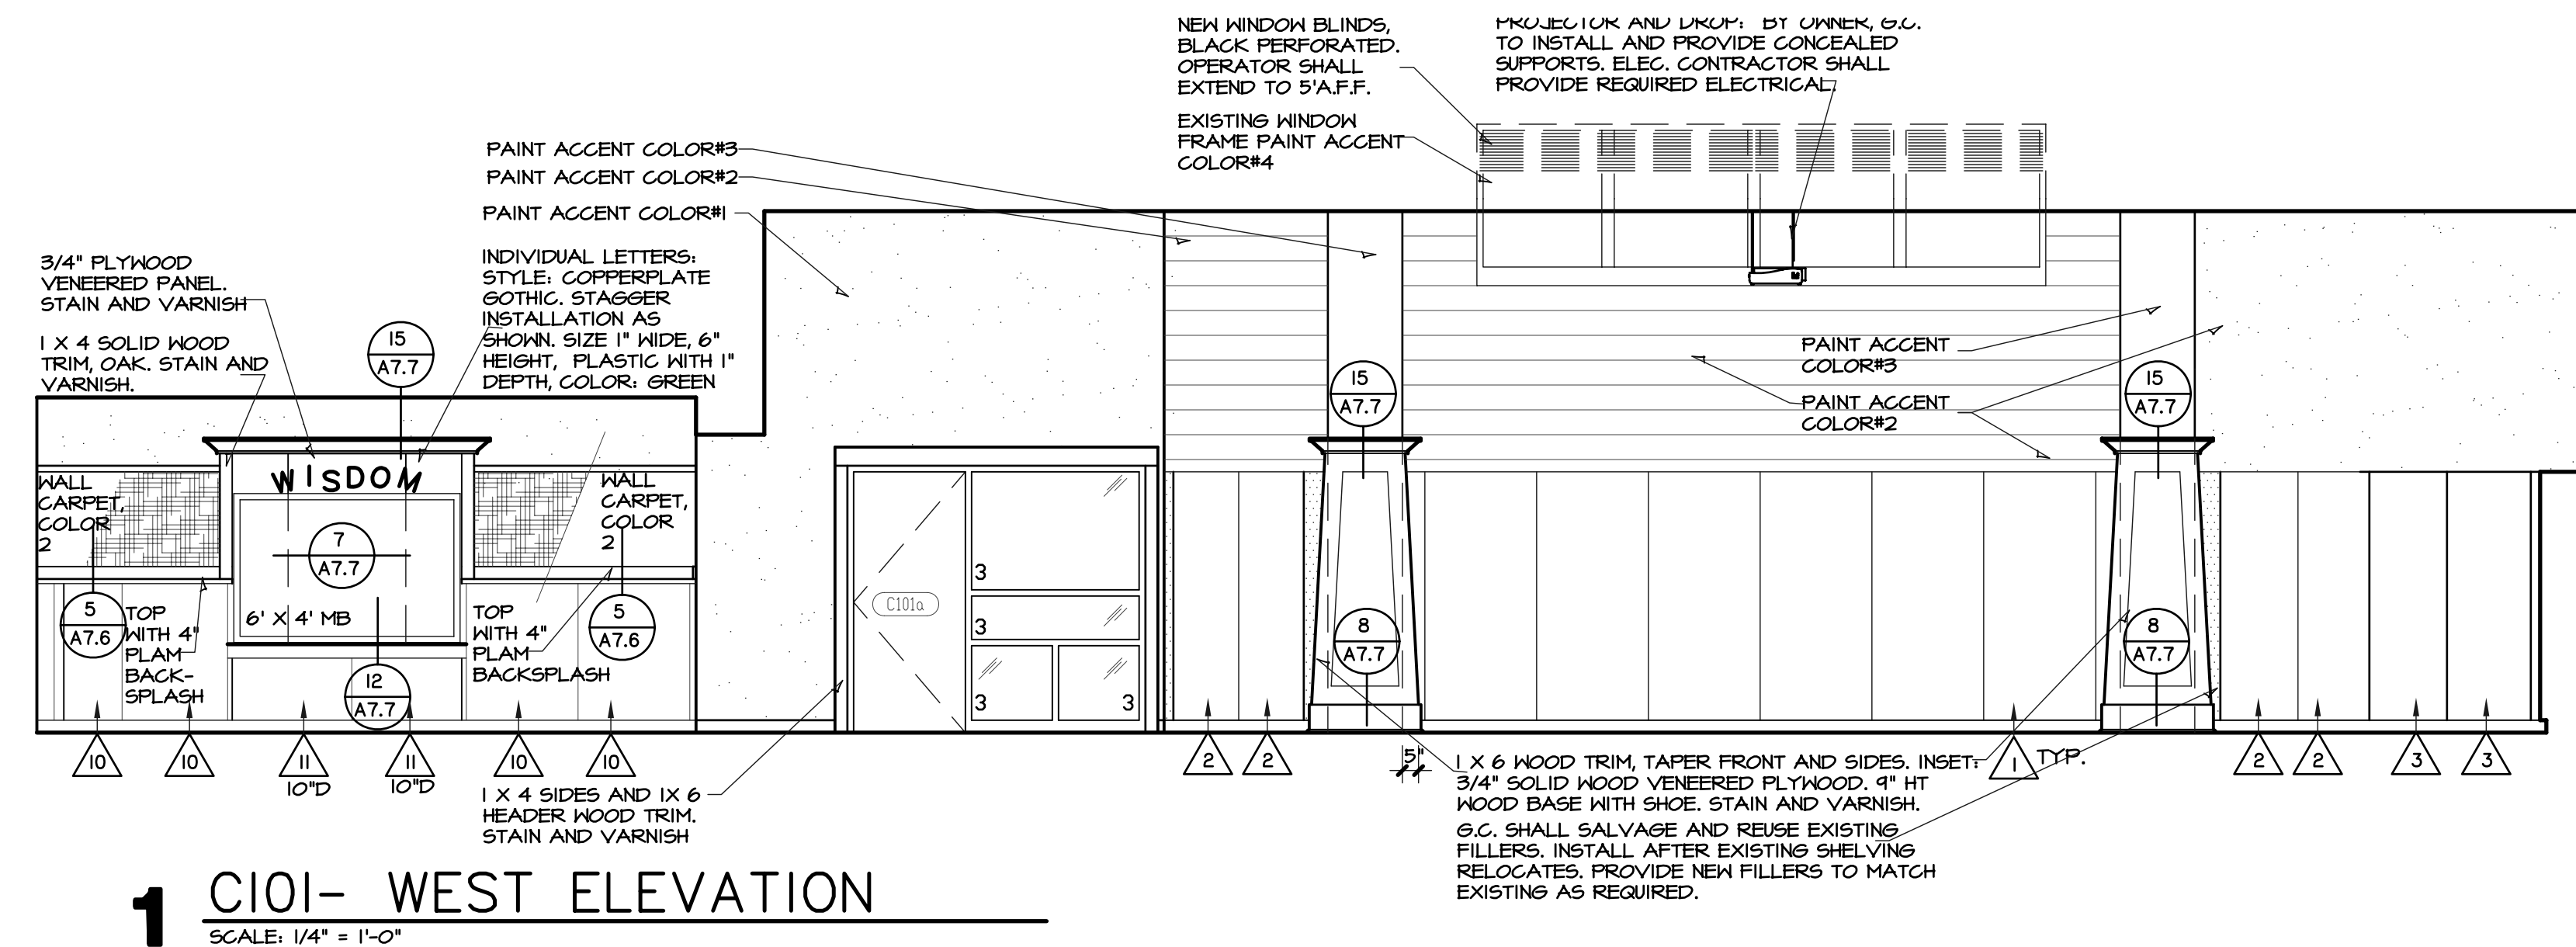


1 CIO1- WEST ELEVATION
SCALE: 1/4" = 1'-0"

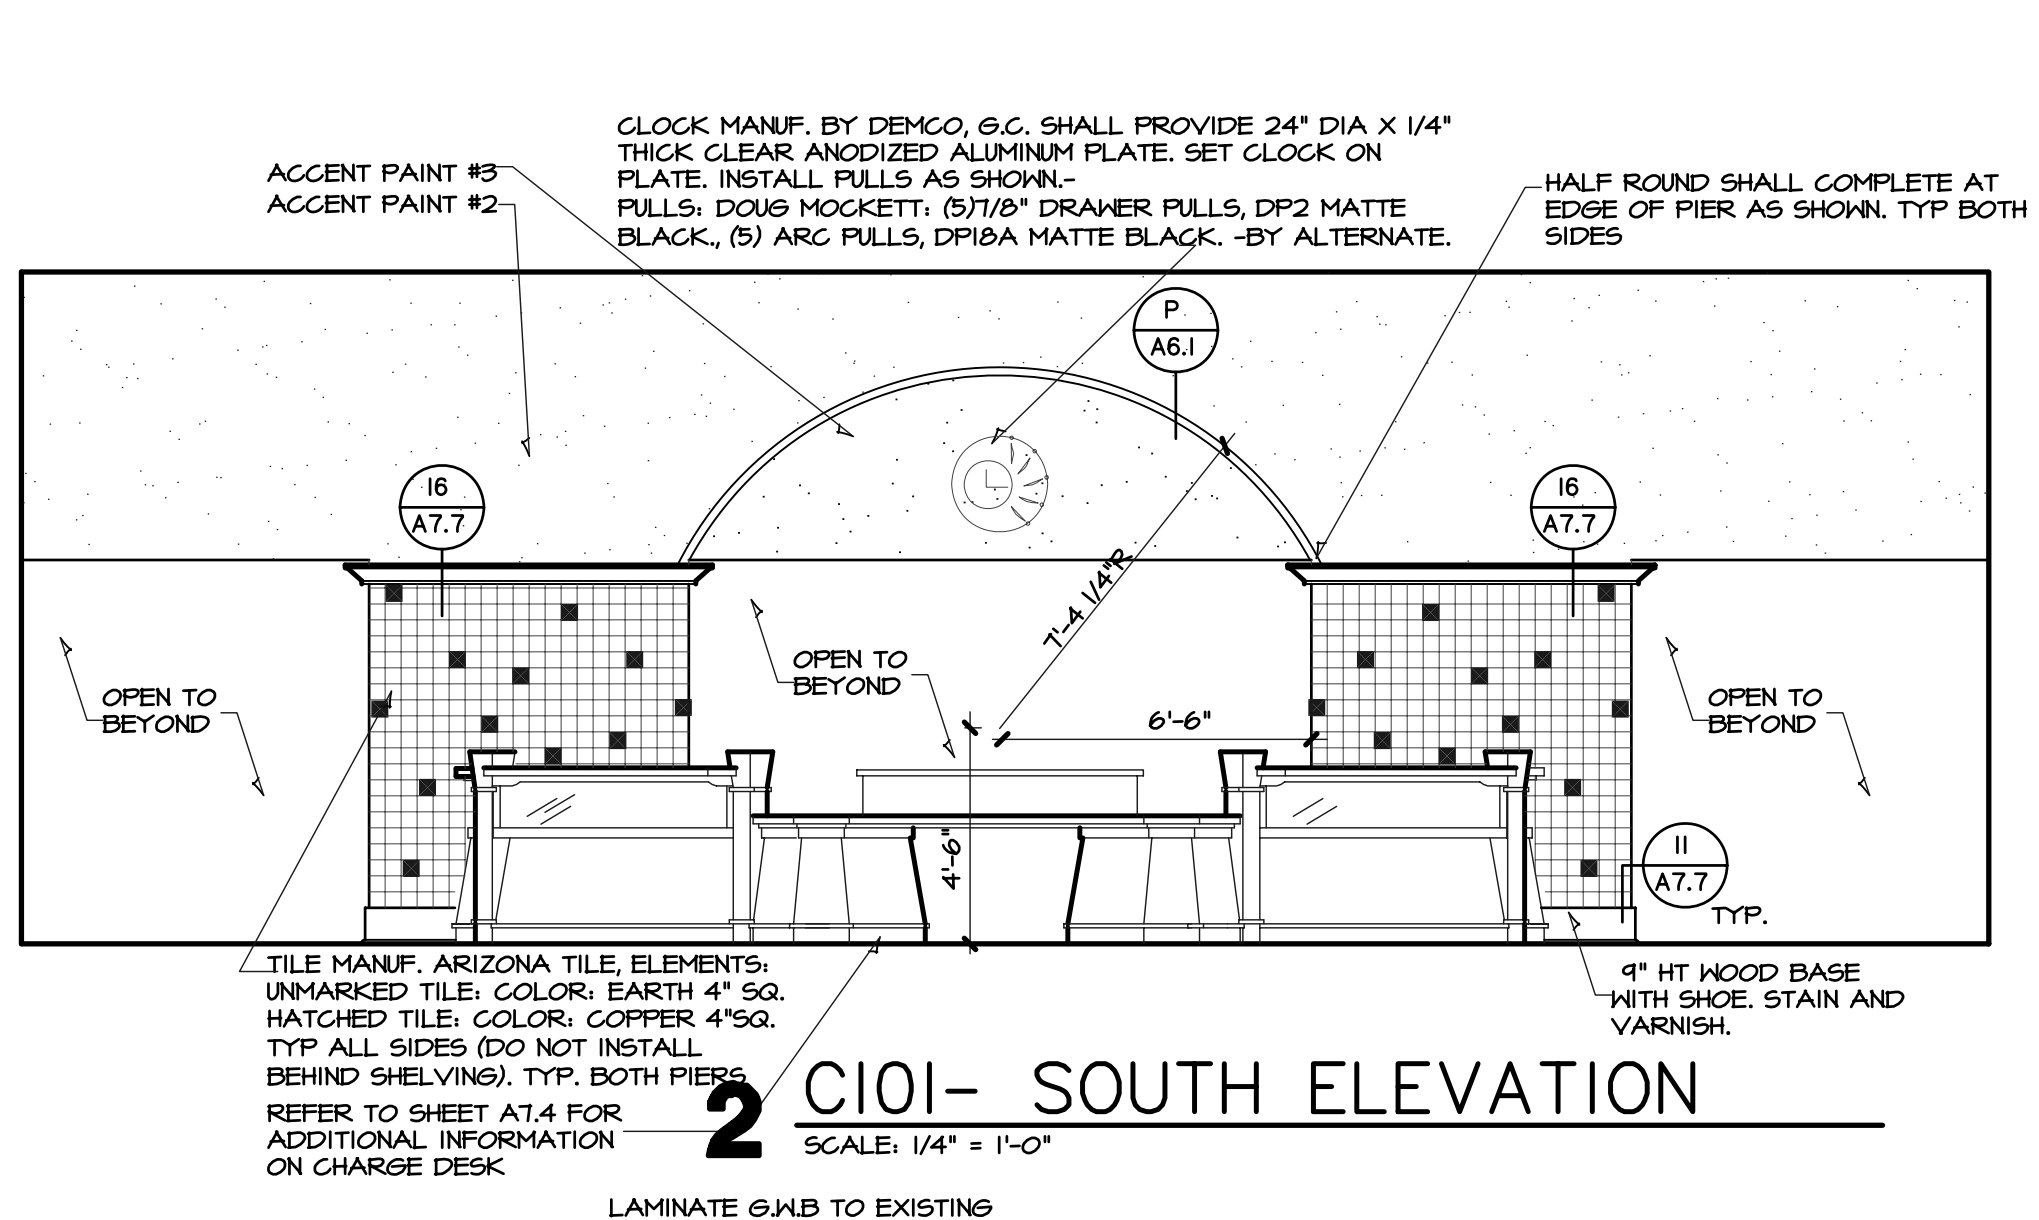


2 CIO1- SOUTH ELEVATION
SCALE: 1/4" = 1'-0"

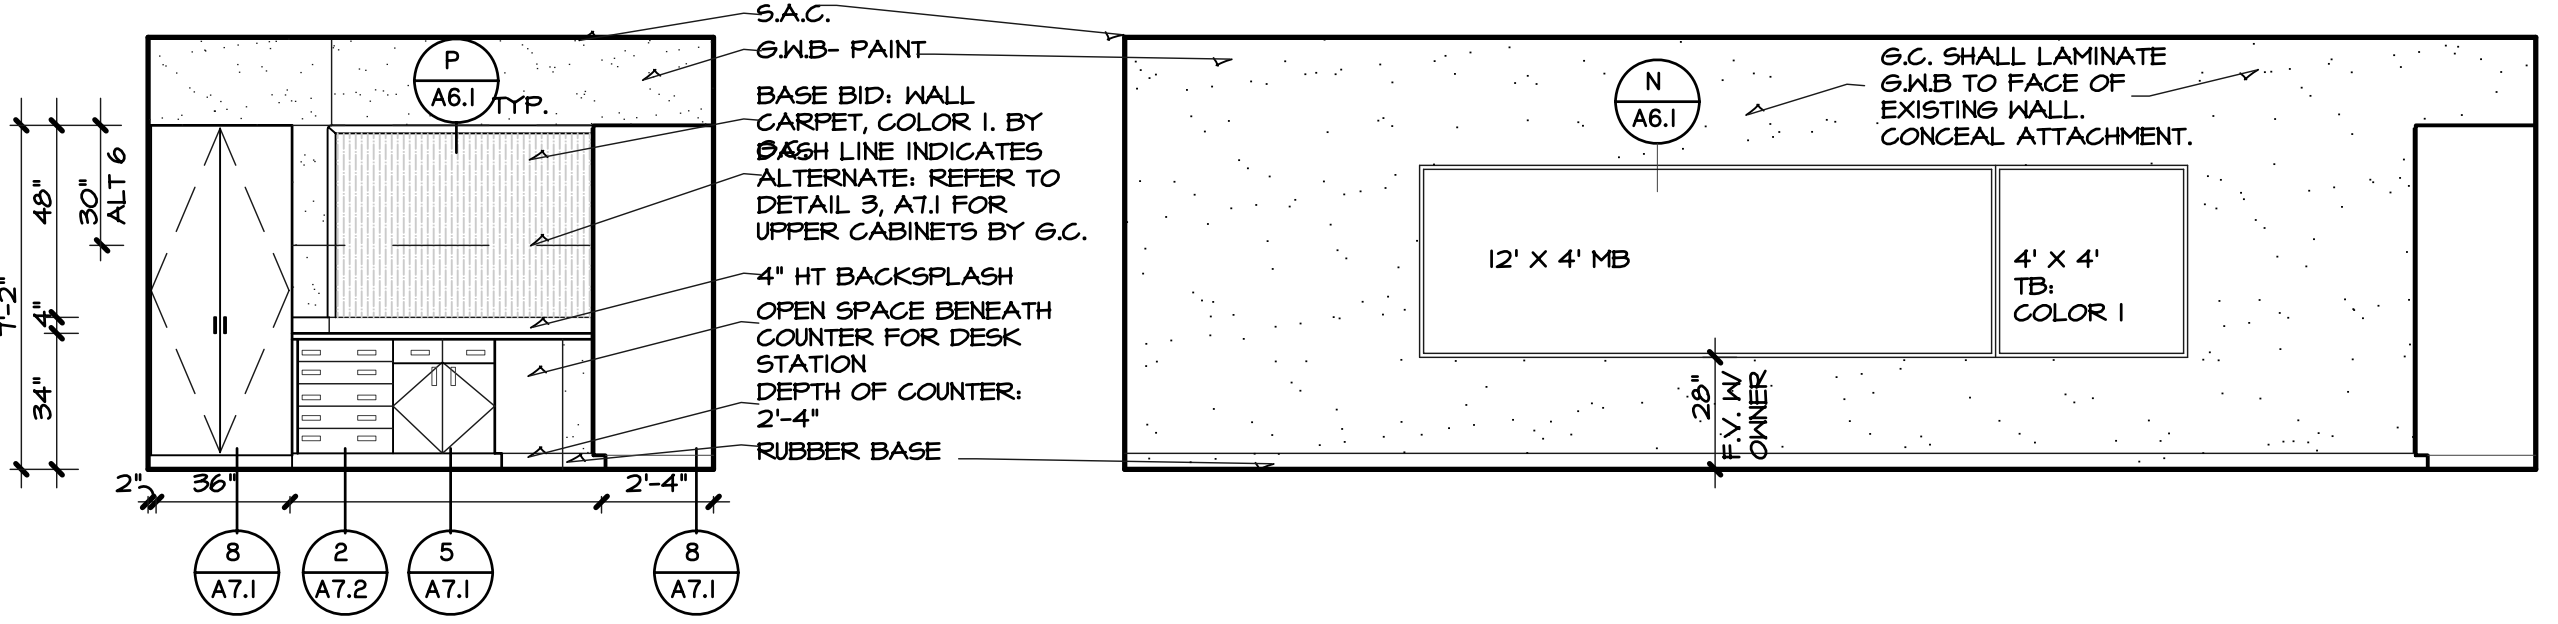


3 CIO4- SOUTH ELEVATION
SCALE: 1/4" = 1'-0"

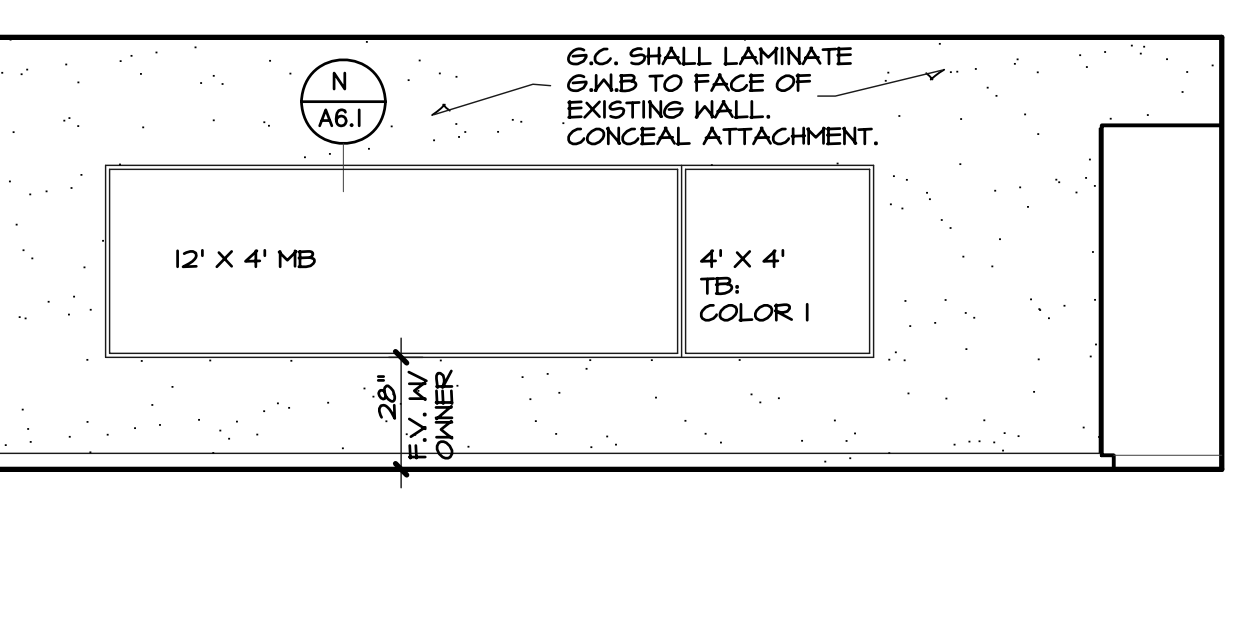


4 CIO4- EAST ELEVATION
SCALE: 1/4" = 1'-0"

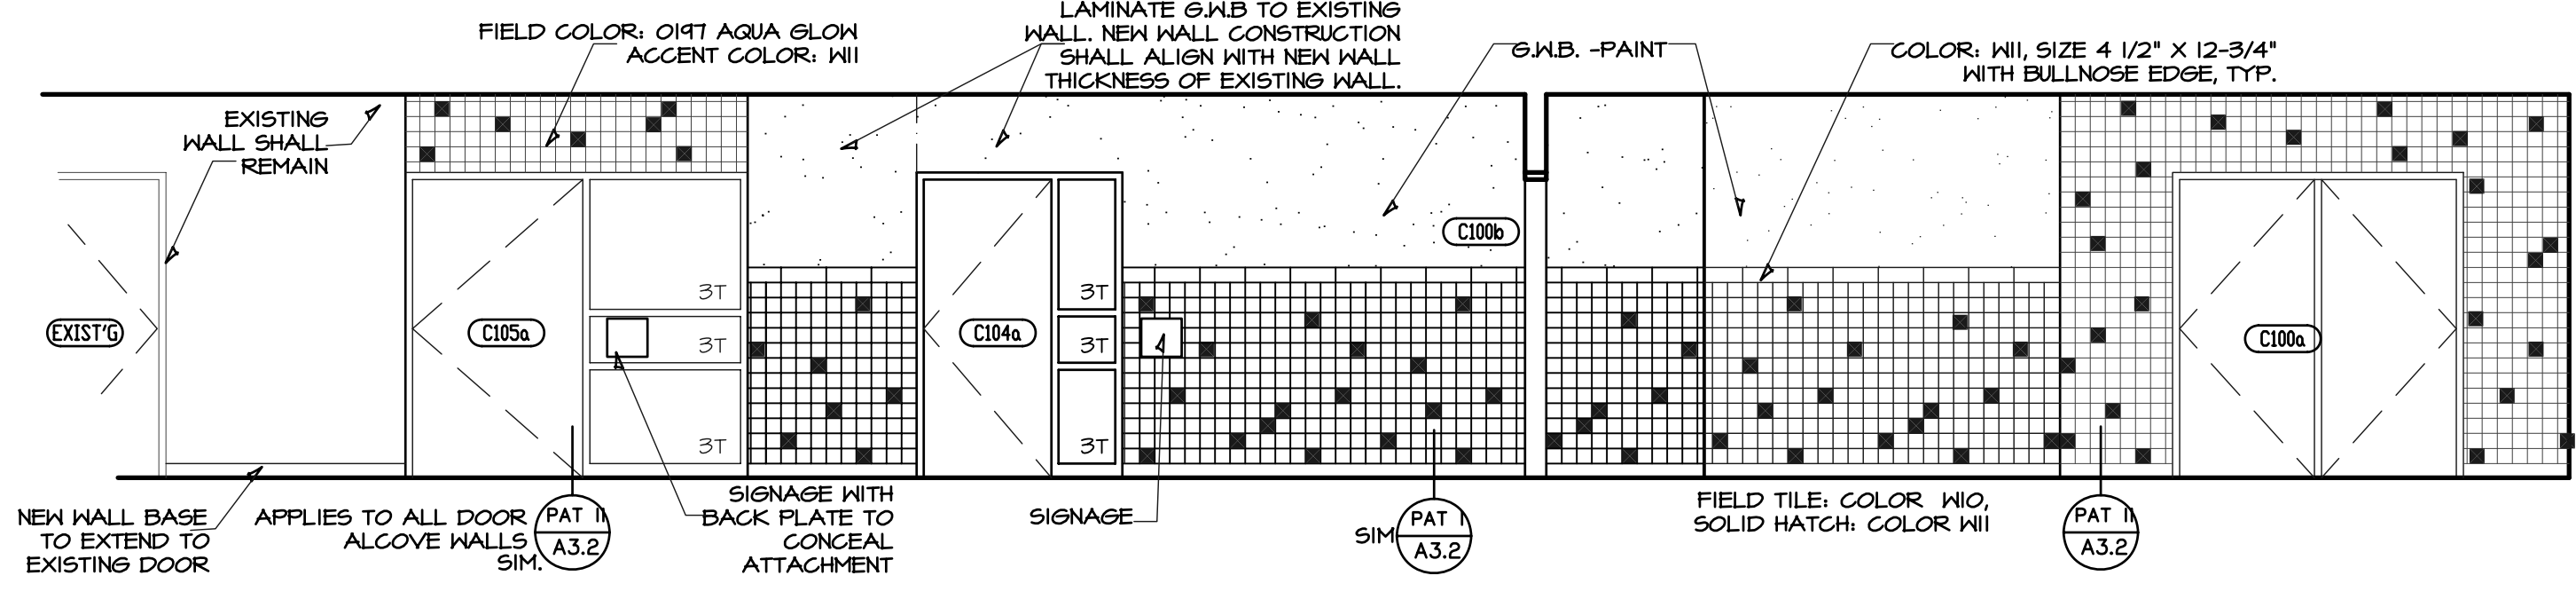


5 CIO6- EAST ELEVATION
SCALE: 1/4" = 1'-0"

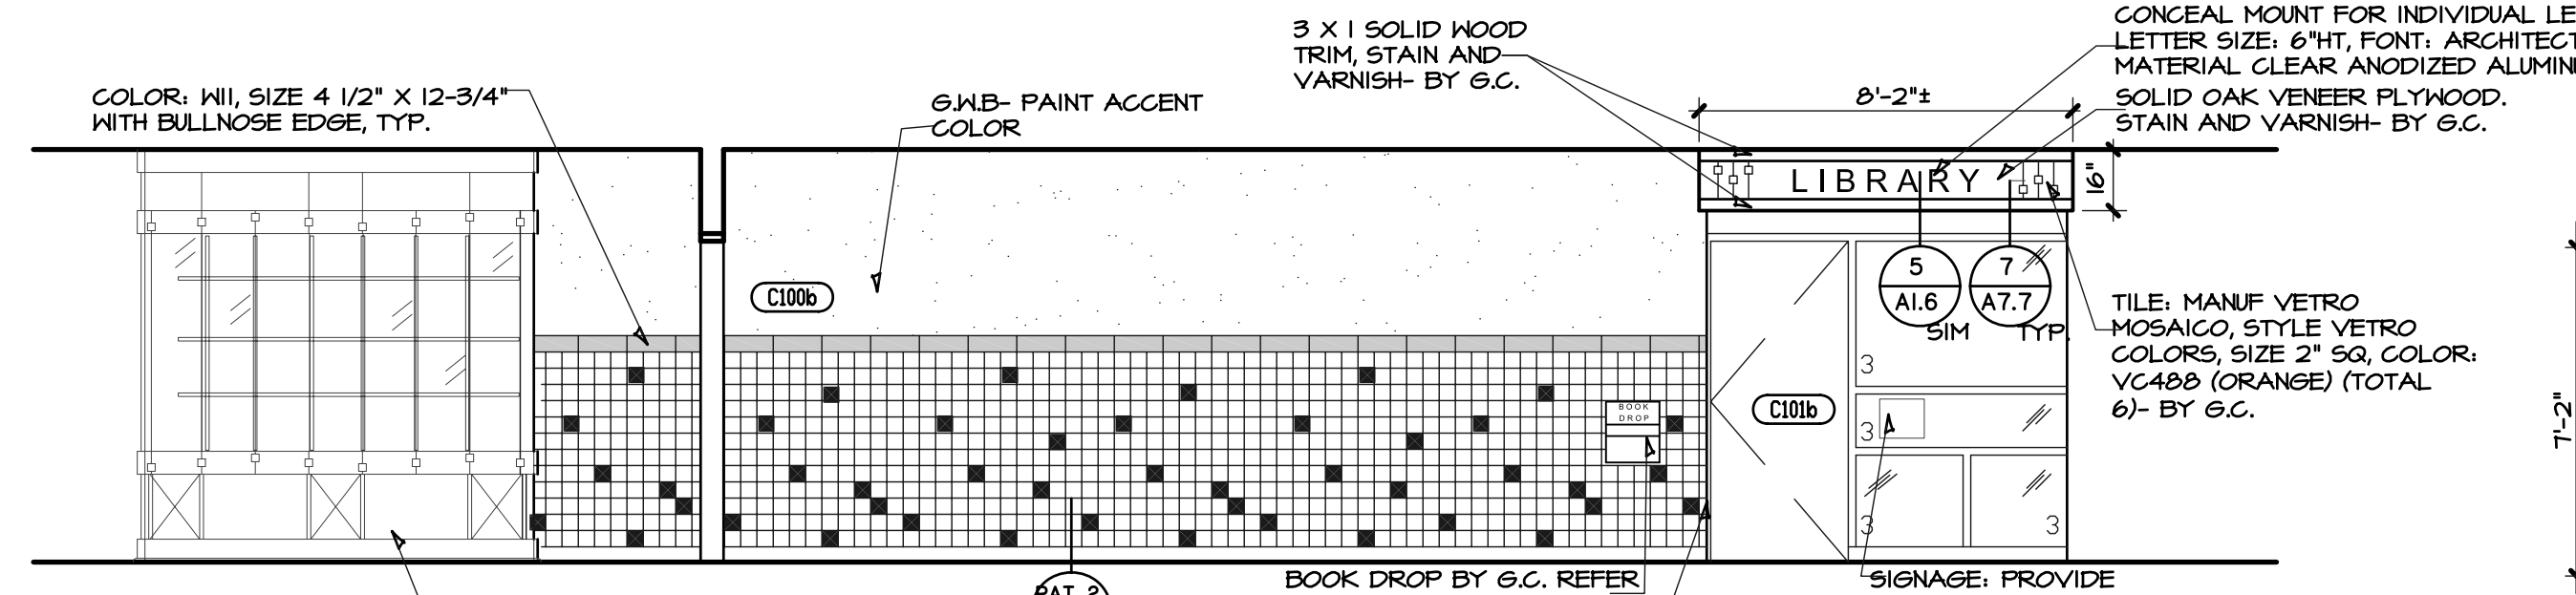


6 CIO6- WEST ELEVATION
SCALE: 1/4" = 1'-0"

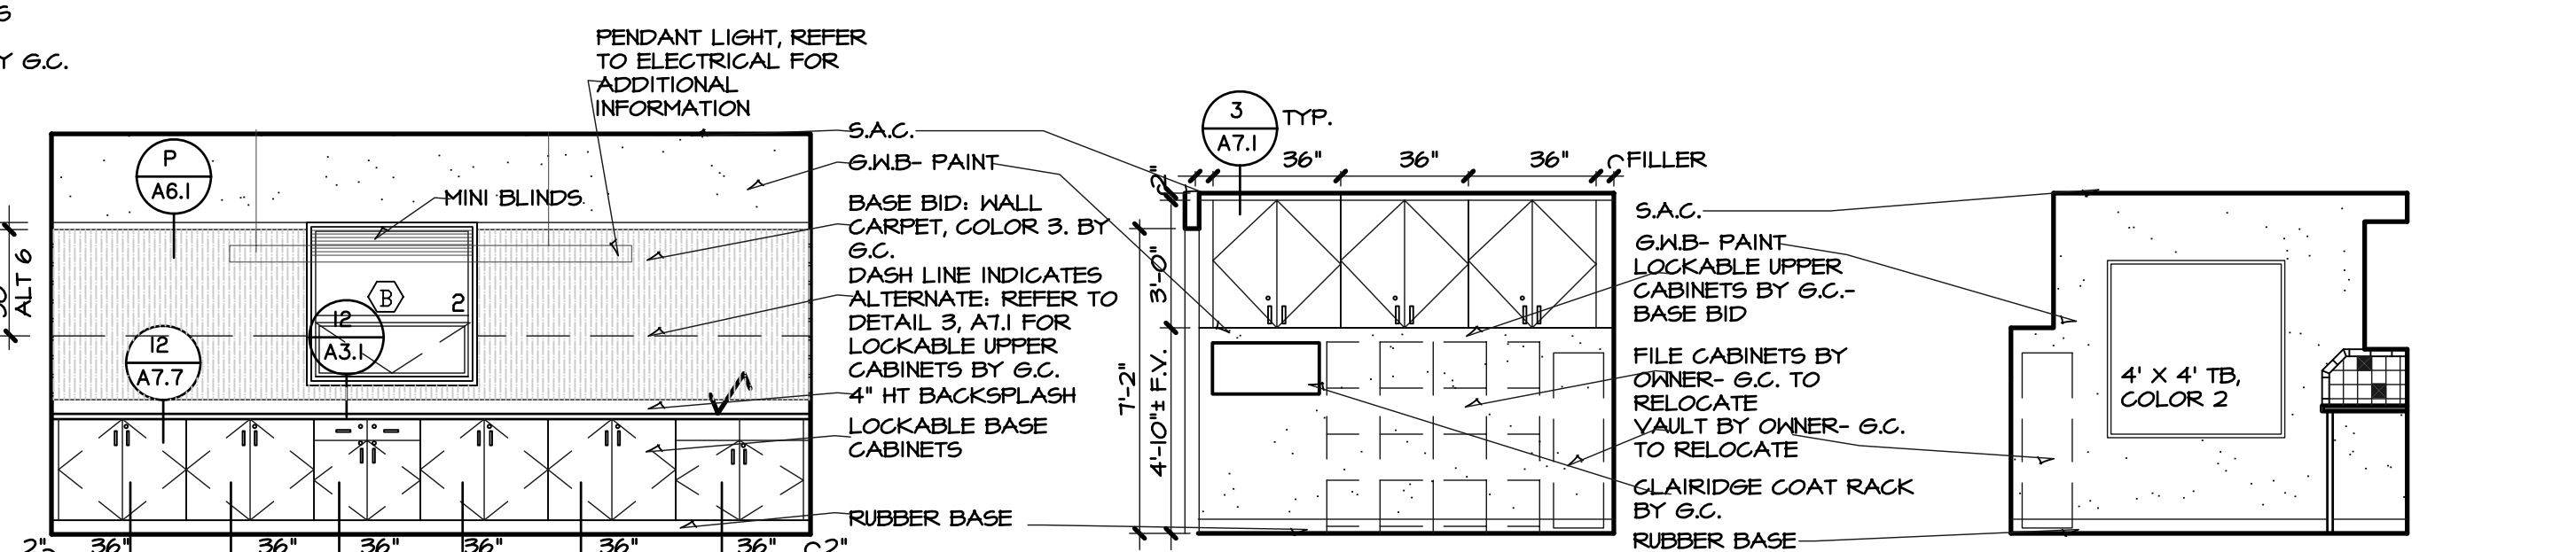


7 DIO0- WEST ELEV.
SCALE: 1/4" = 1'-0"

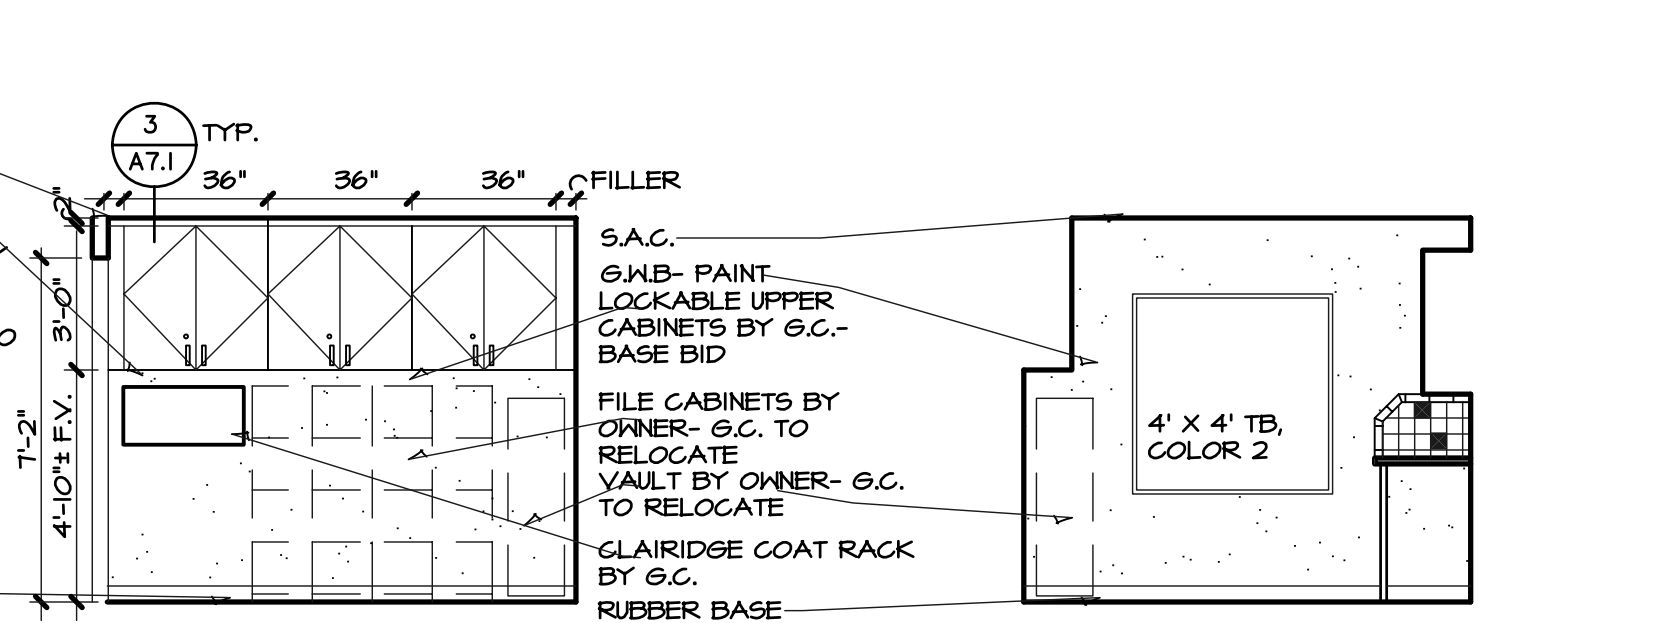


8 DIO4- NORTH ELEV.
SCALE: 1/4" = 1'-0"

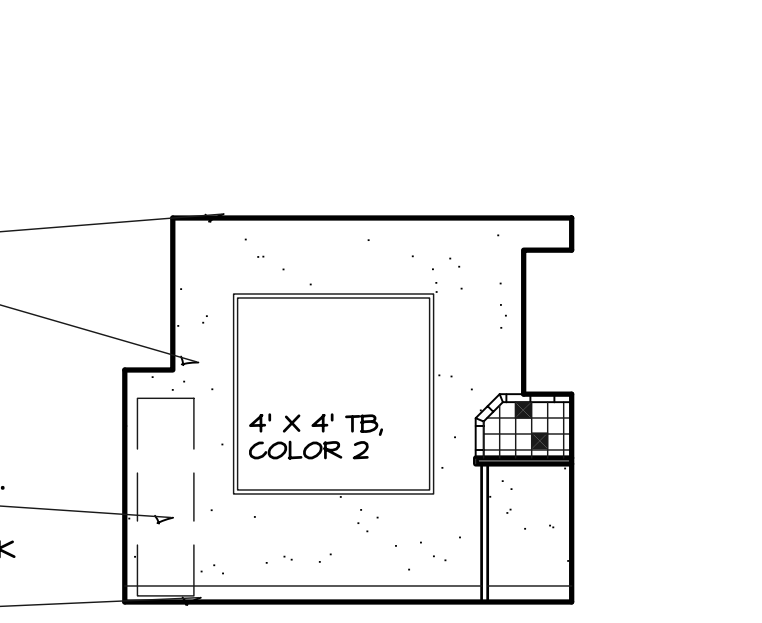


9 DIO4- EAST ELEV.
SCALE: 1/4" = 1'-0"

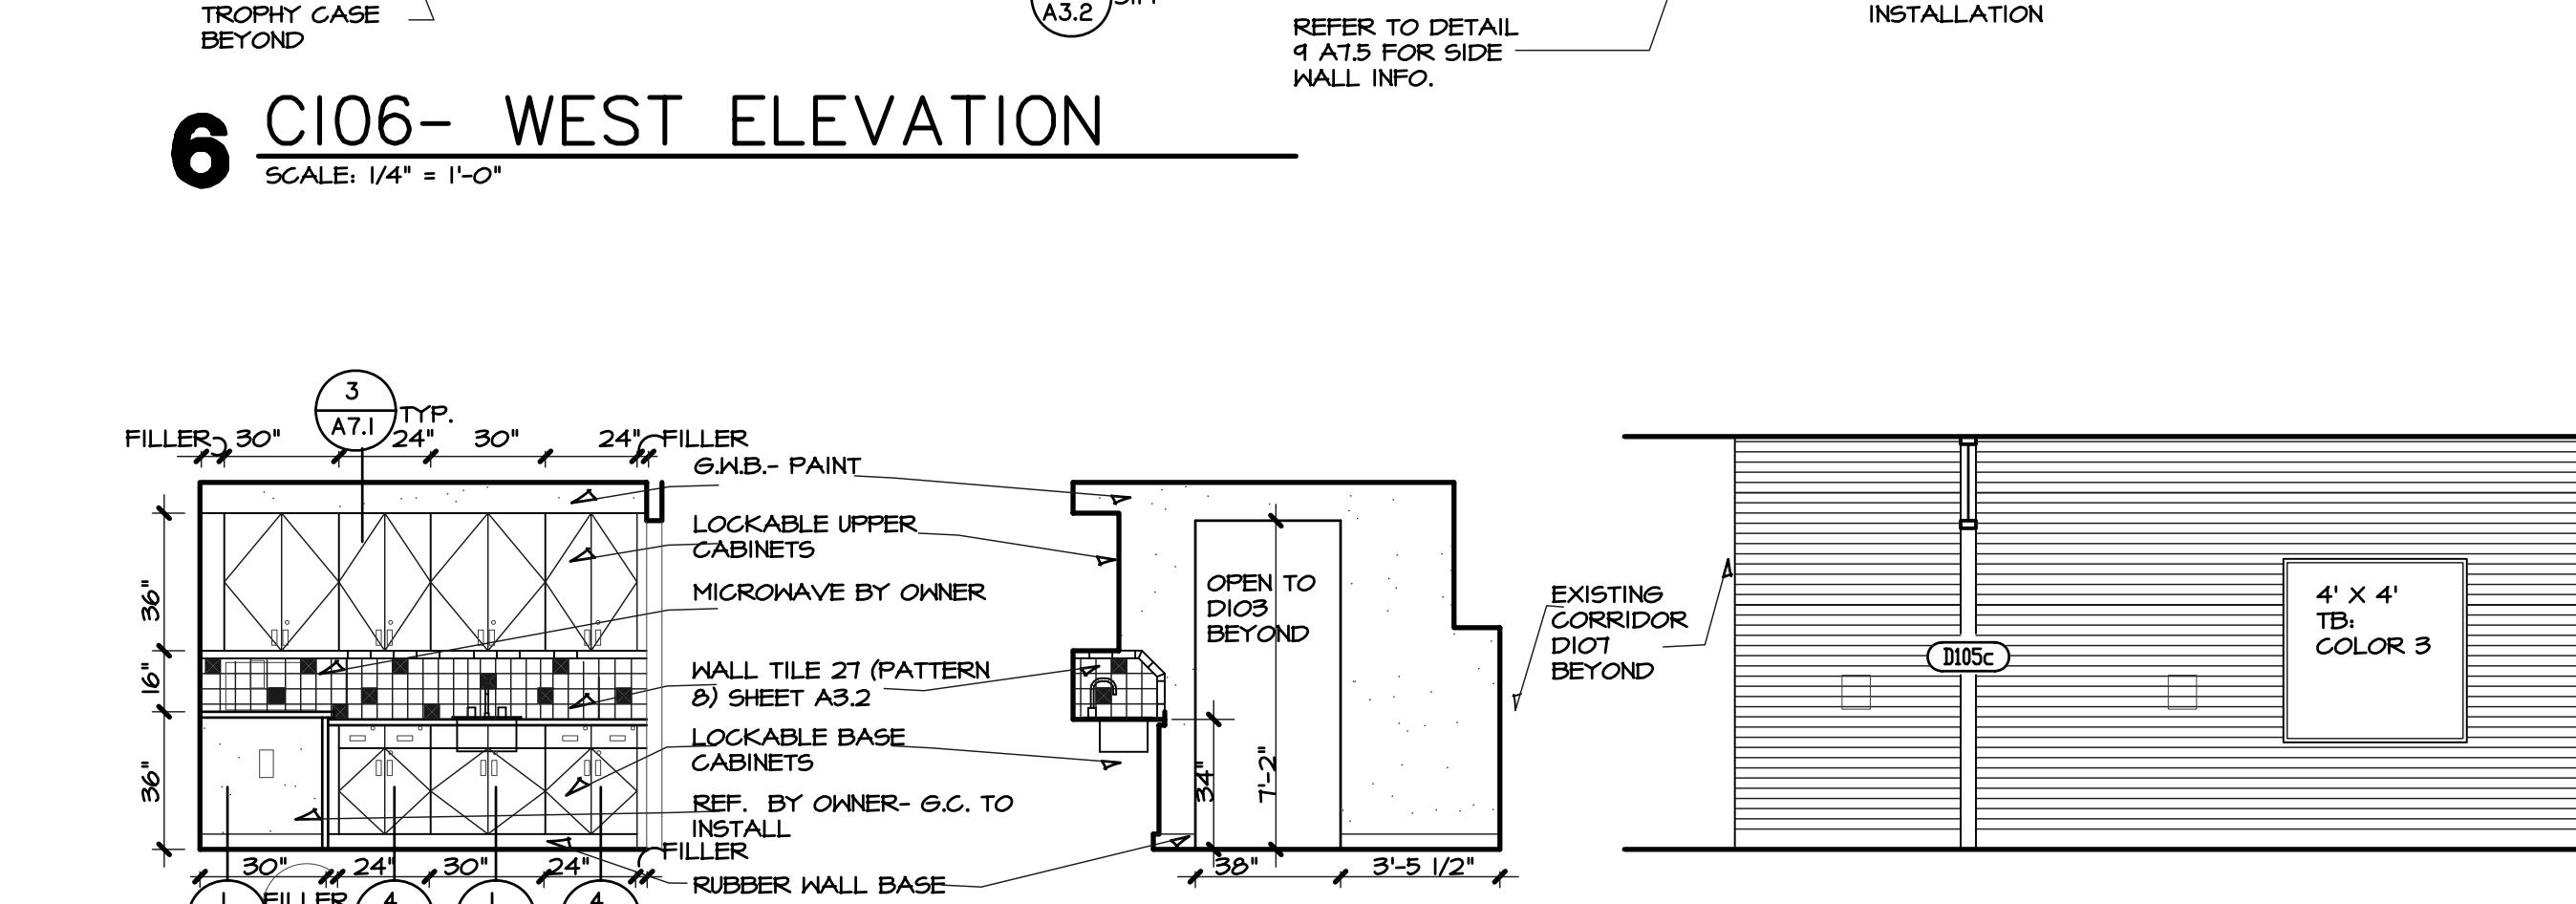


10 DIO4- SOUTH ELEV.
SCALE: 1/4" = 1'-0"

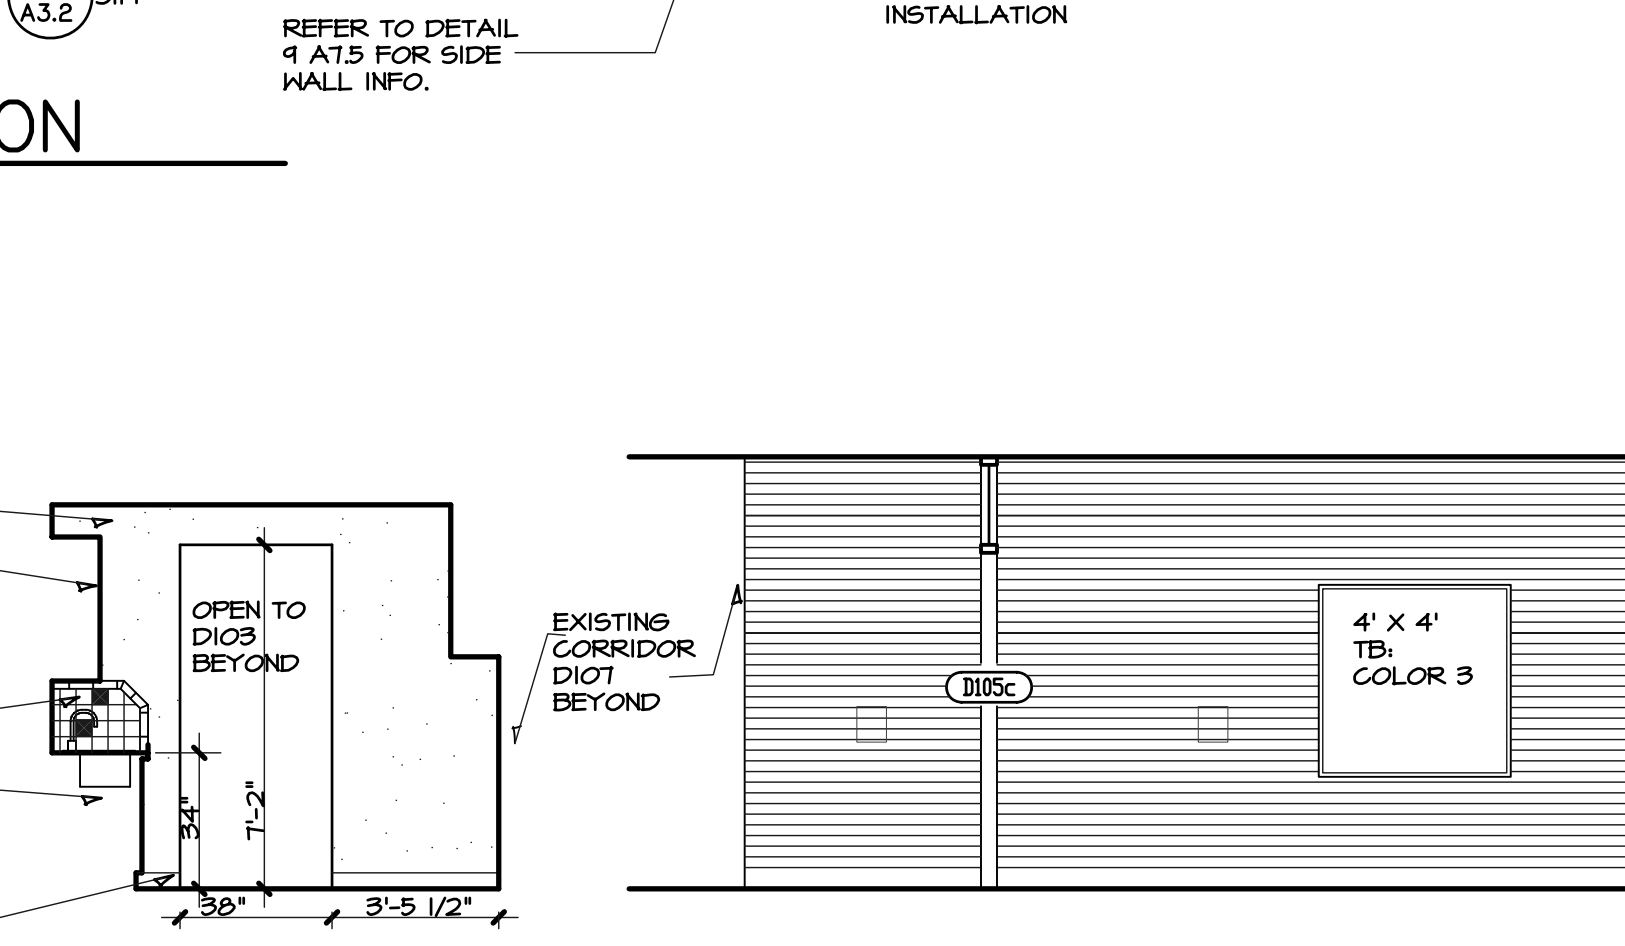


11 DIO4- WEST ELEV.
SCALE: 1/4" = 1'-0"

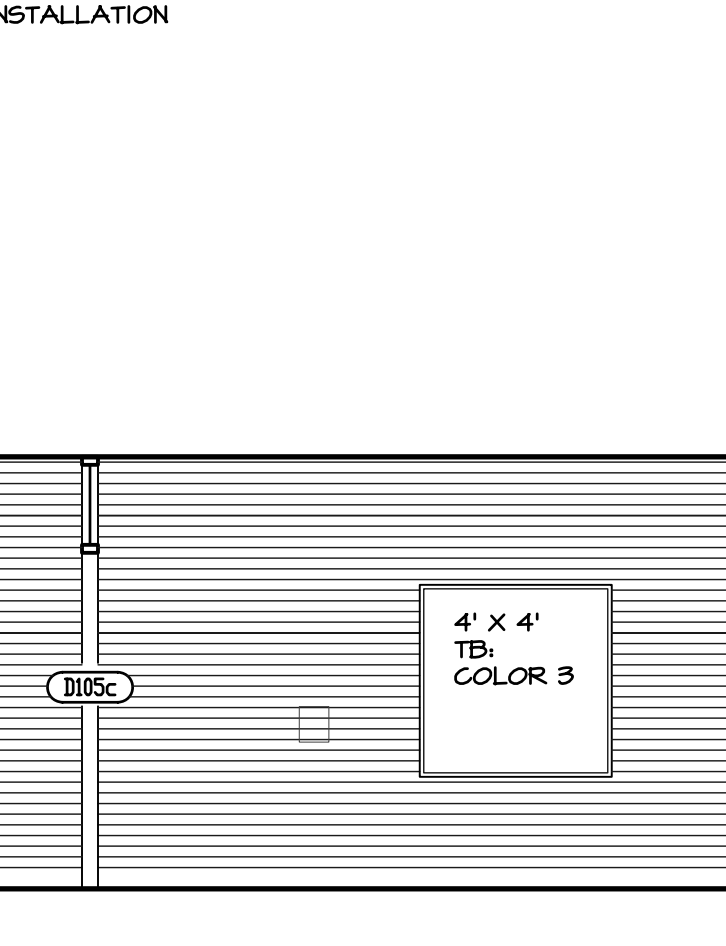


12 DIO5- NORTH ELEV.
SCALE: 1/4" = 1'-0"

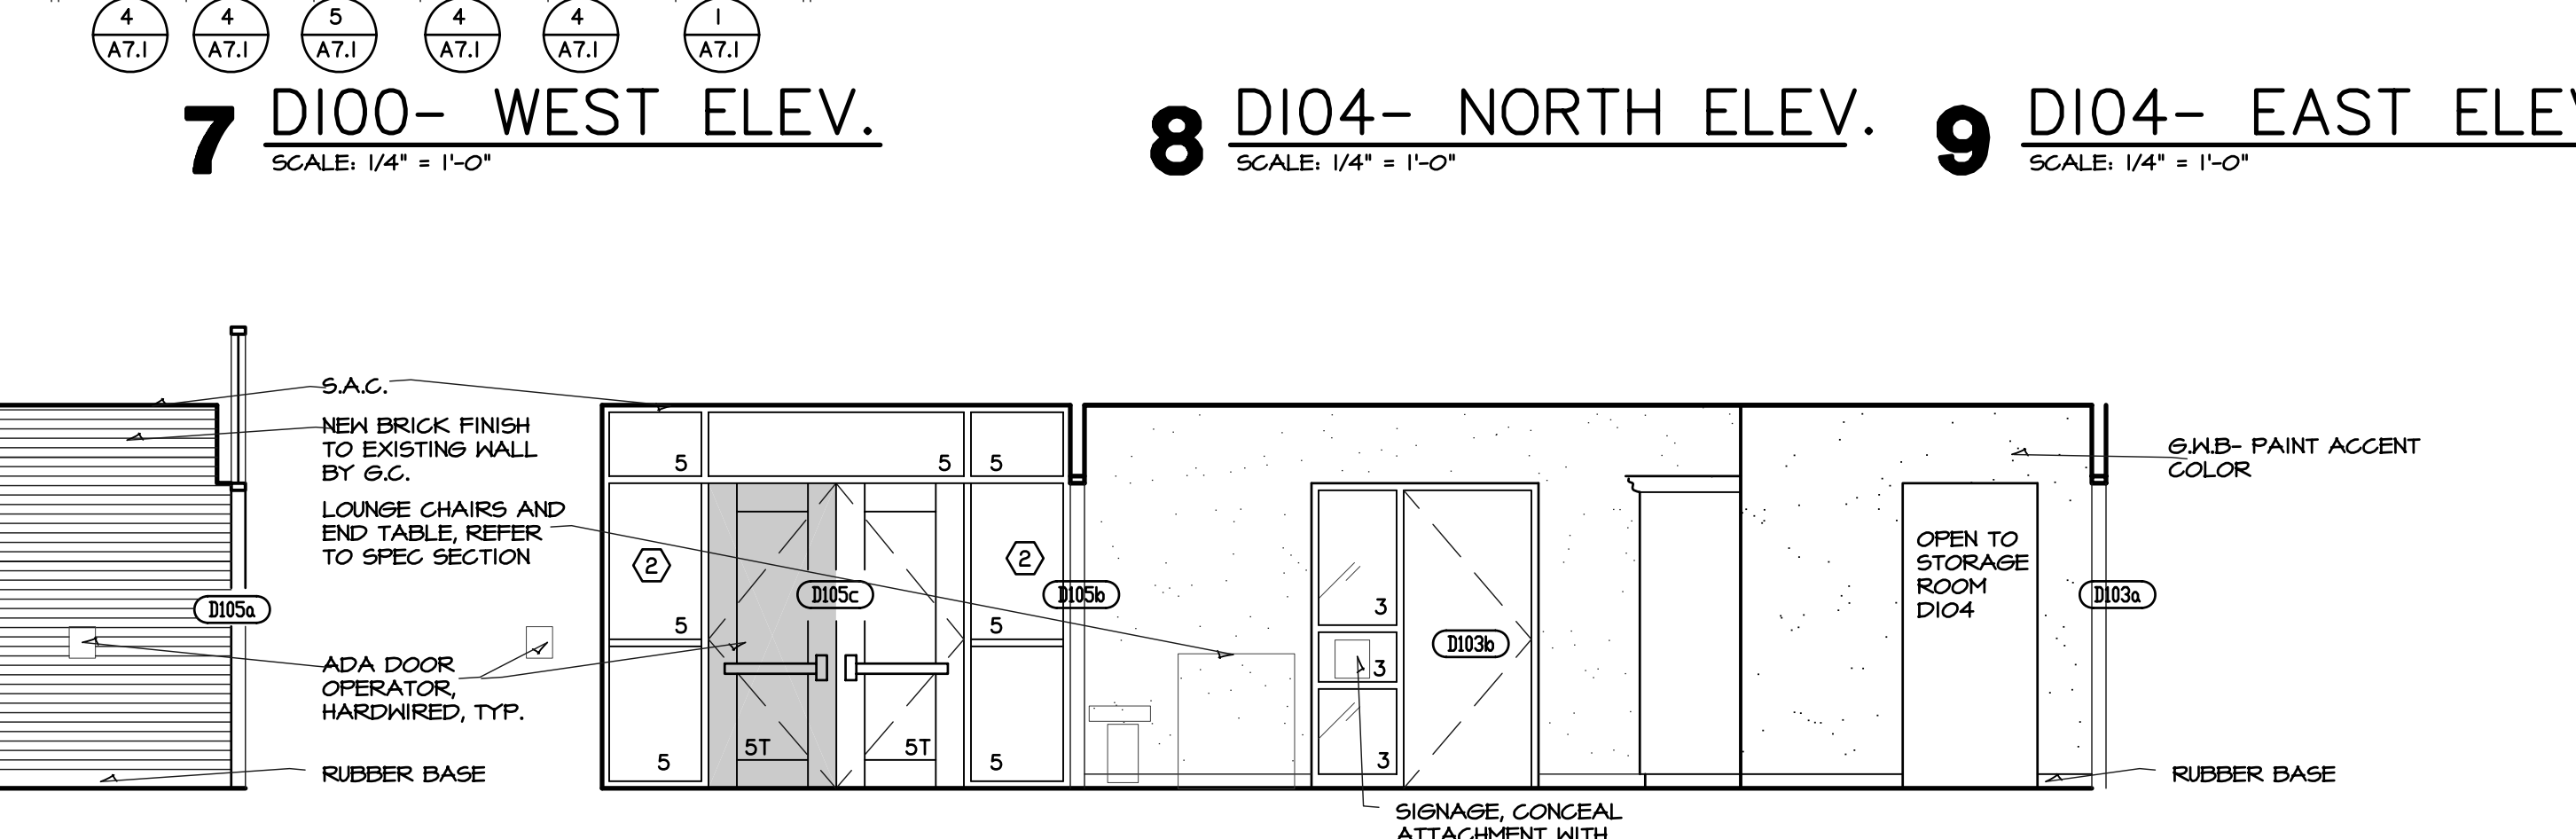


13 DIO3- EAST ELEV.
SCALE: 1/4" = 1'-0"

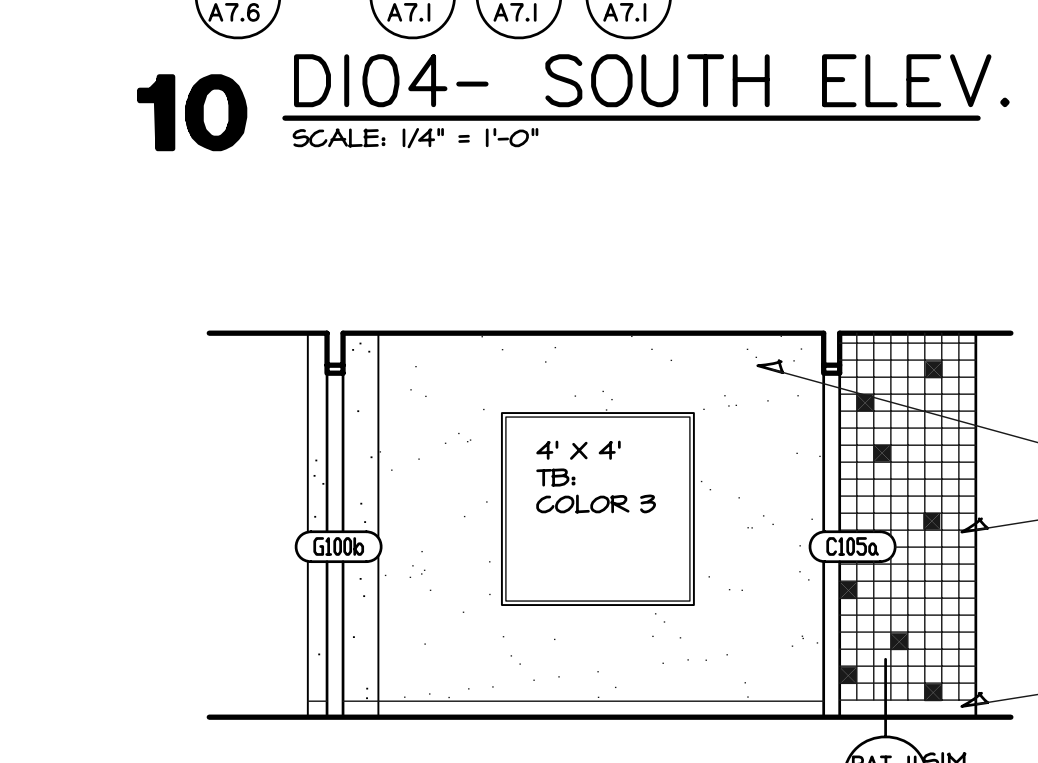

14 CIO5- S ELEV. / N. SIM.
SCALE: 1/4" = 1'-0"

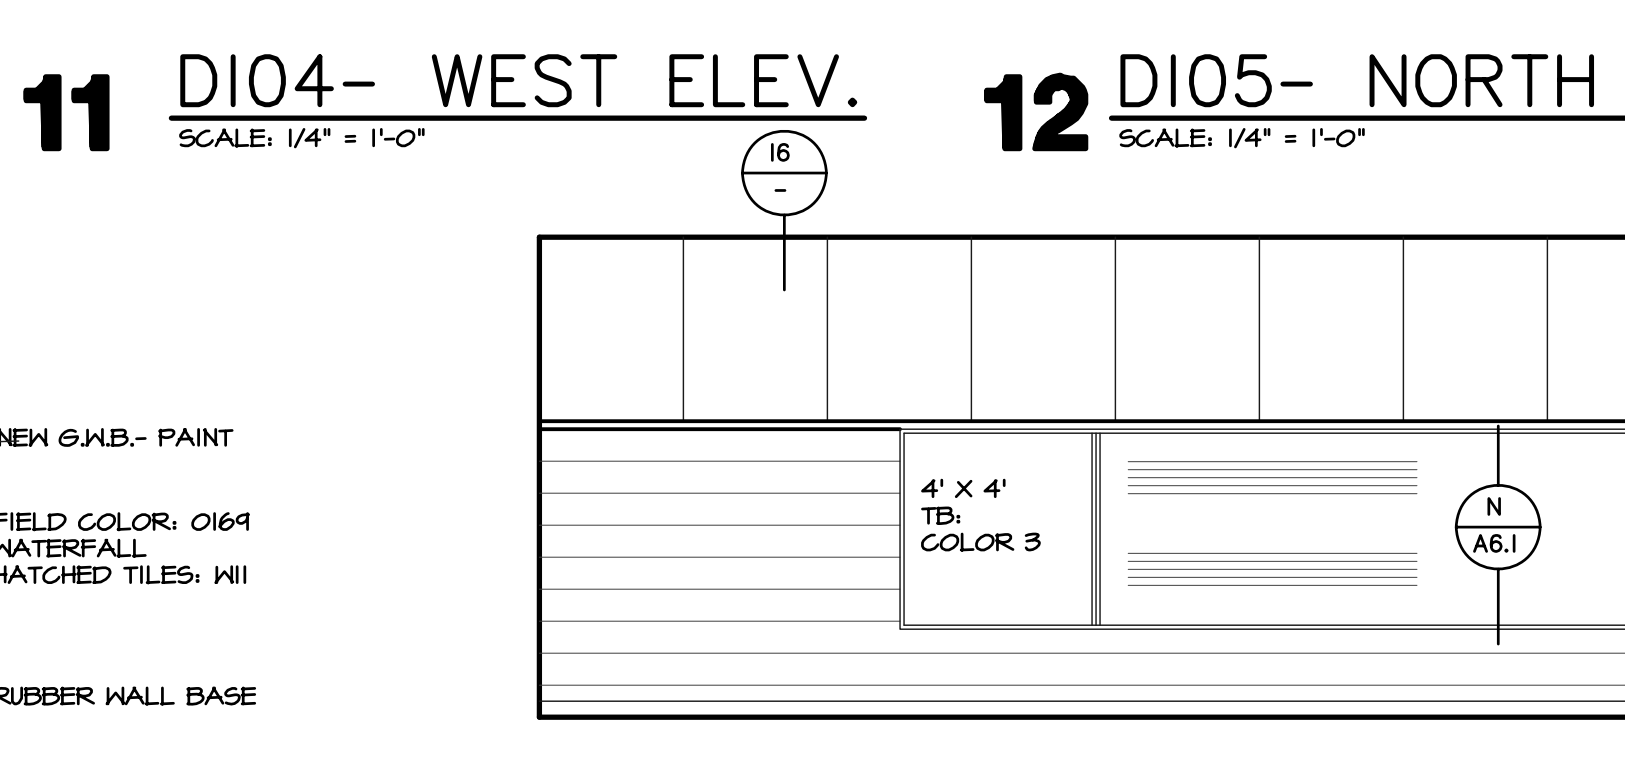

15 GIO0 -WEST ELEV.
SCALE: 1/4" = 1'-0"

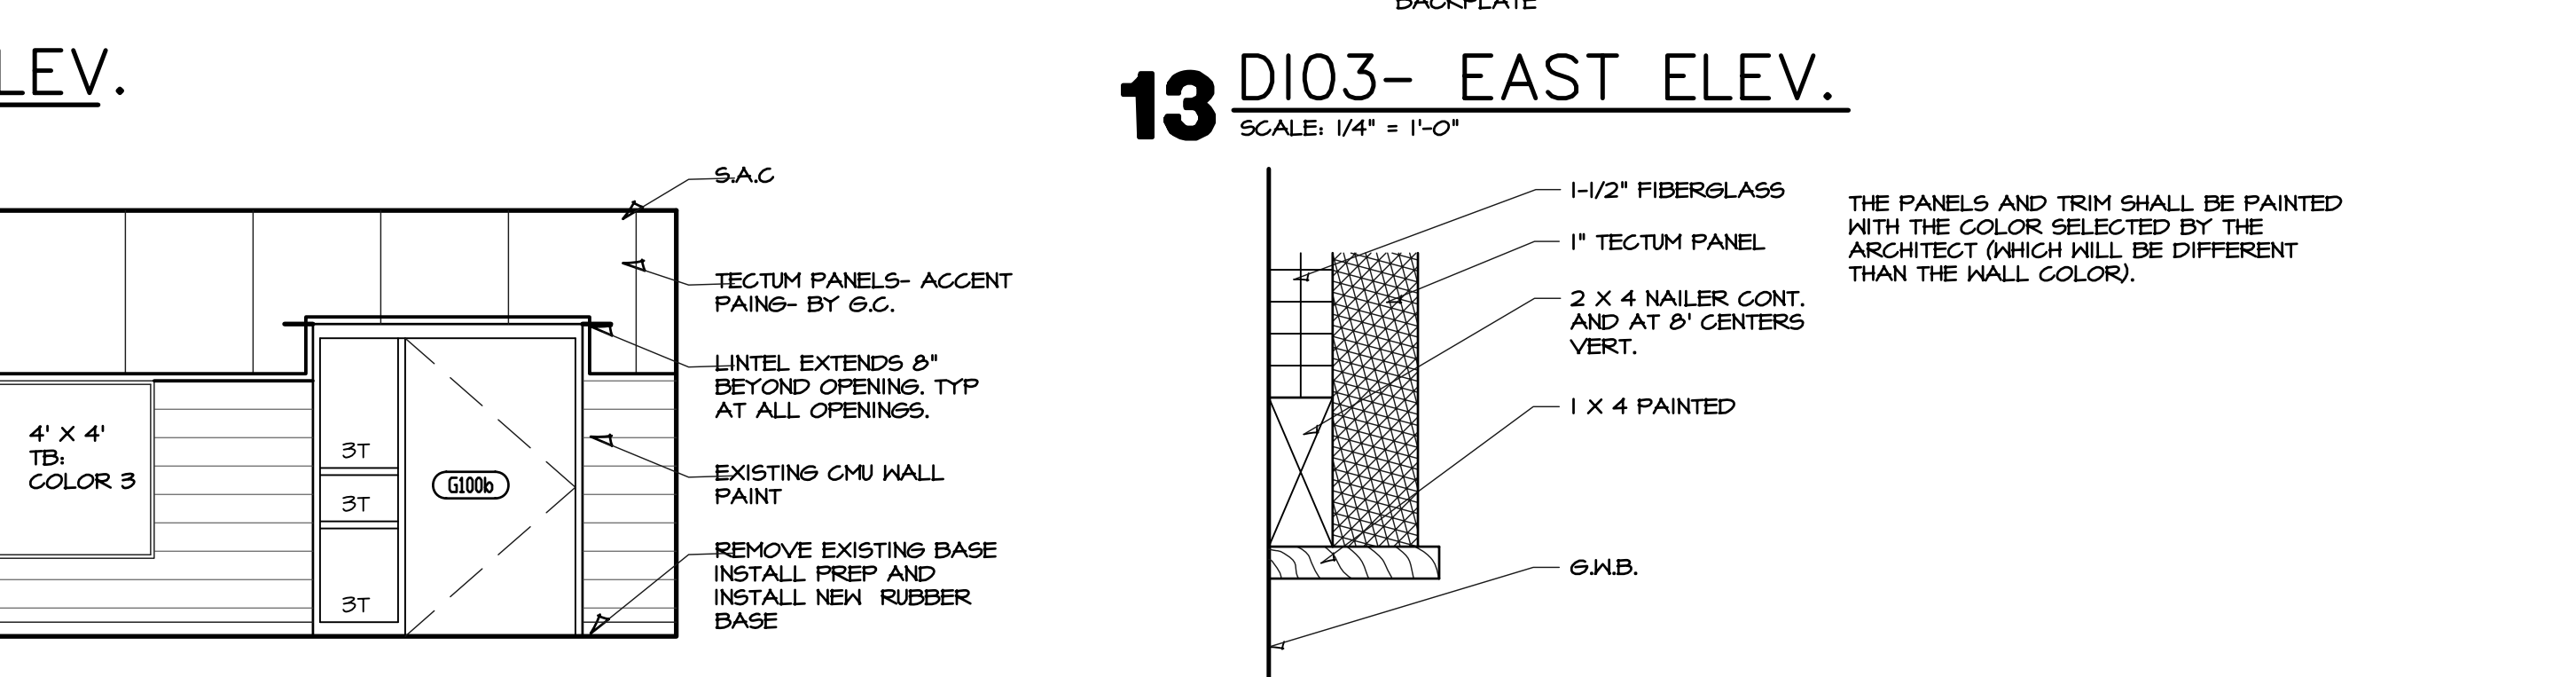

16 TECTUM DETAIL
APPLY TO VOCAL AND BAND ROOM
NOT TO SCALE

DRAWINGS ISSUED		
NO.	DATE	ITEM ISSUED
3	9/26	ISSUED FOR BIDS
1	9/26	REVIEW

COMPUTER DRAWING	
2675MAG4R.DWG	
DATE: SEPTEMBER 2008	CHECKED BY: MH
DRAWN BY: JP, TH, CH, BS	
SHEET	
A6.4R	
OF 1	SHEETS