




1 GRADING SECTION
SCALE: 1/4" = 1'-0"

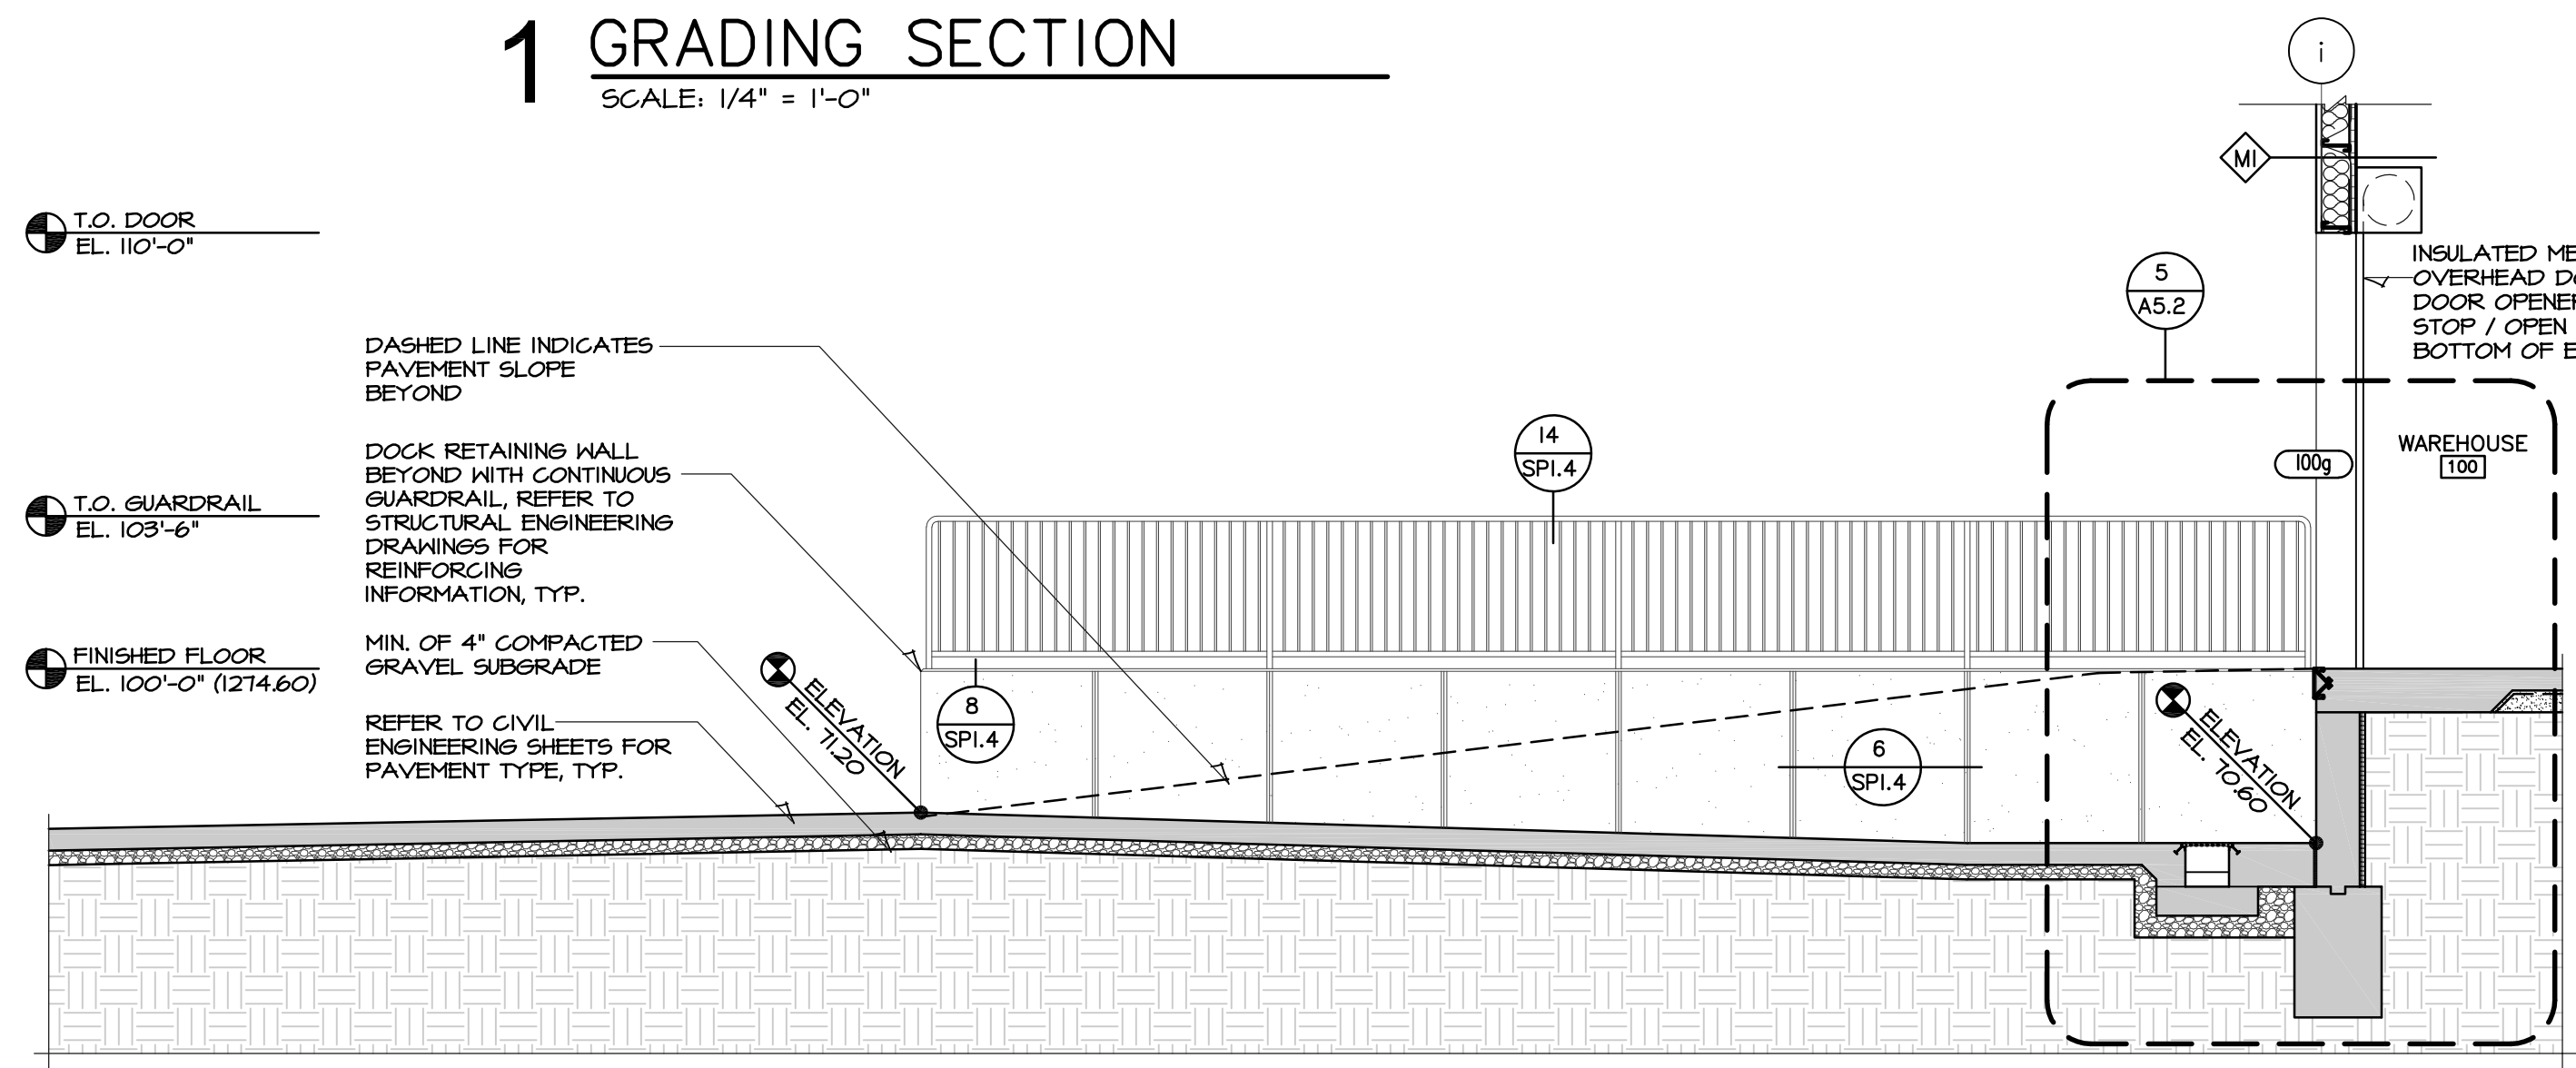

2 GRADING SECTION
SCALE: 1/4" = 1'-0"

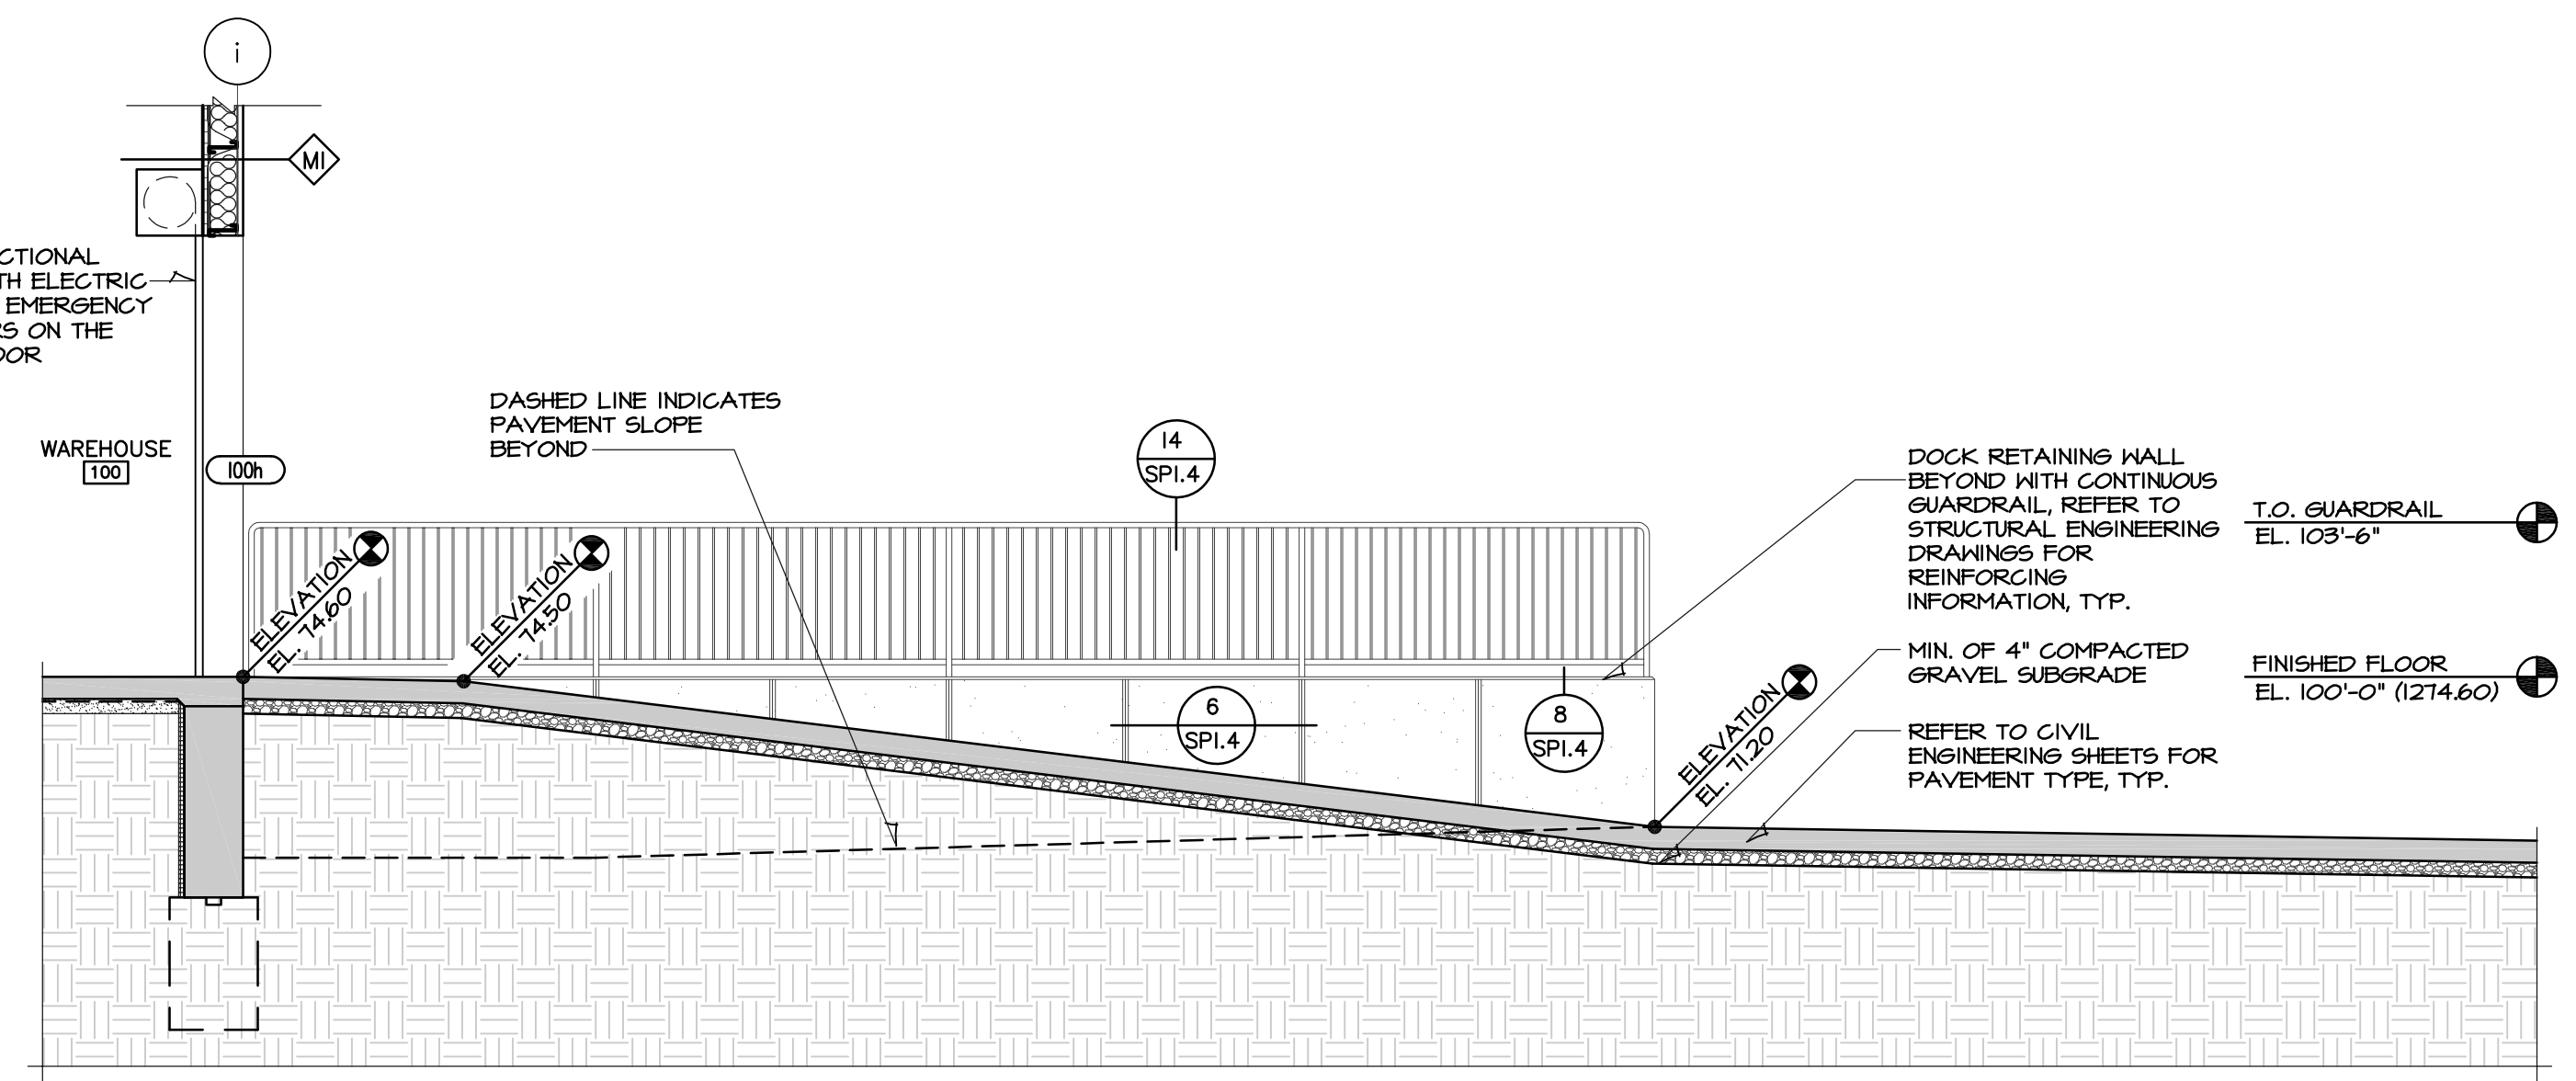


3 GRADING SECTION
SCALE: 1/4" = 1'-0"

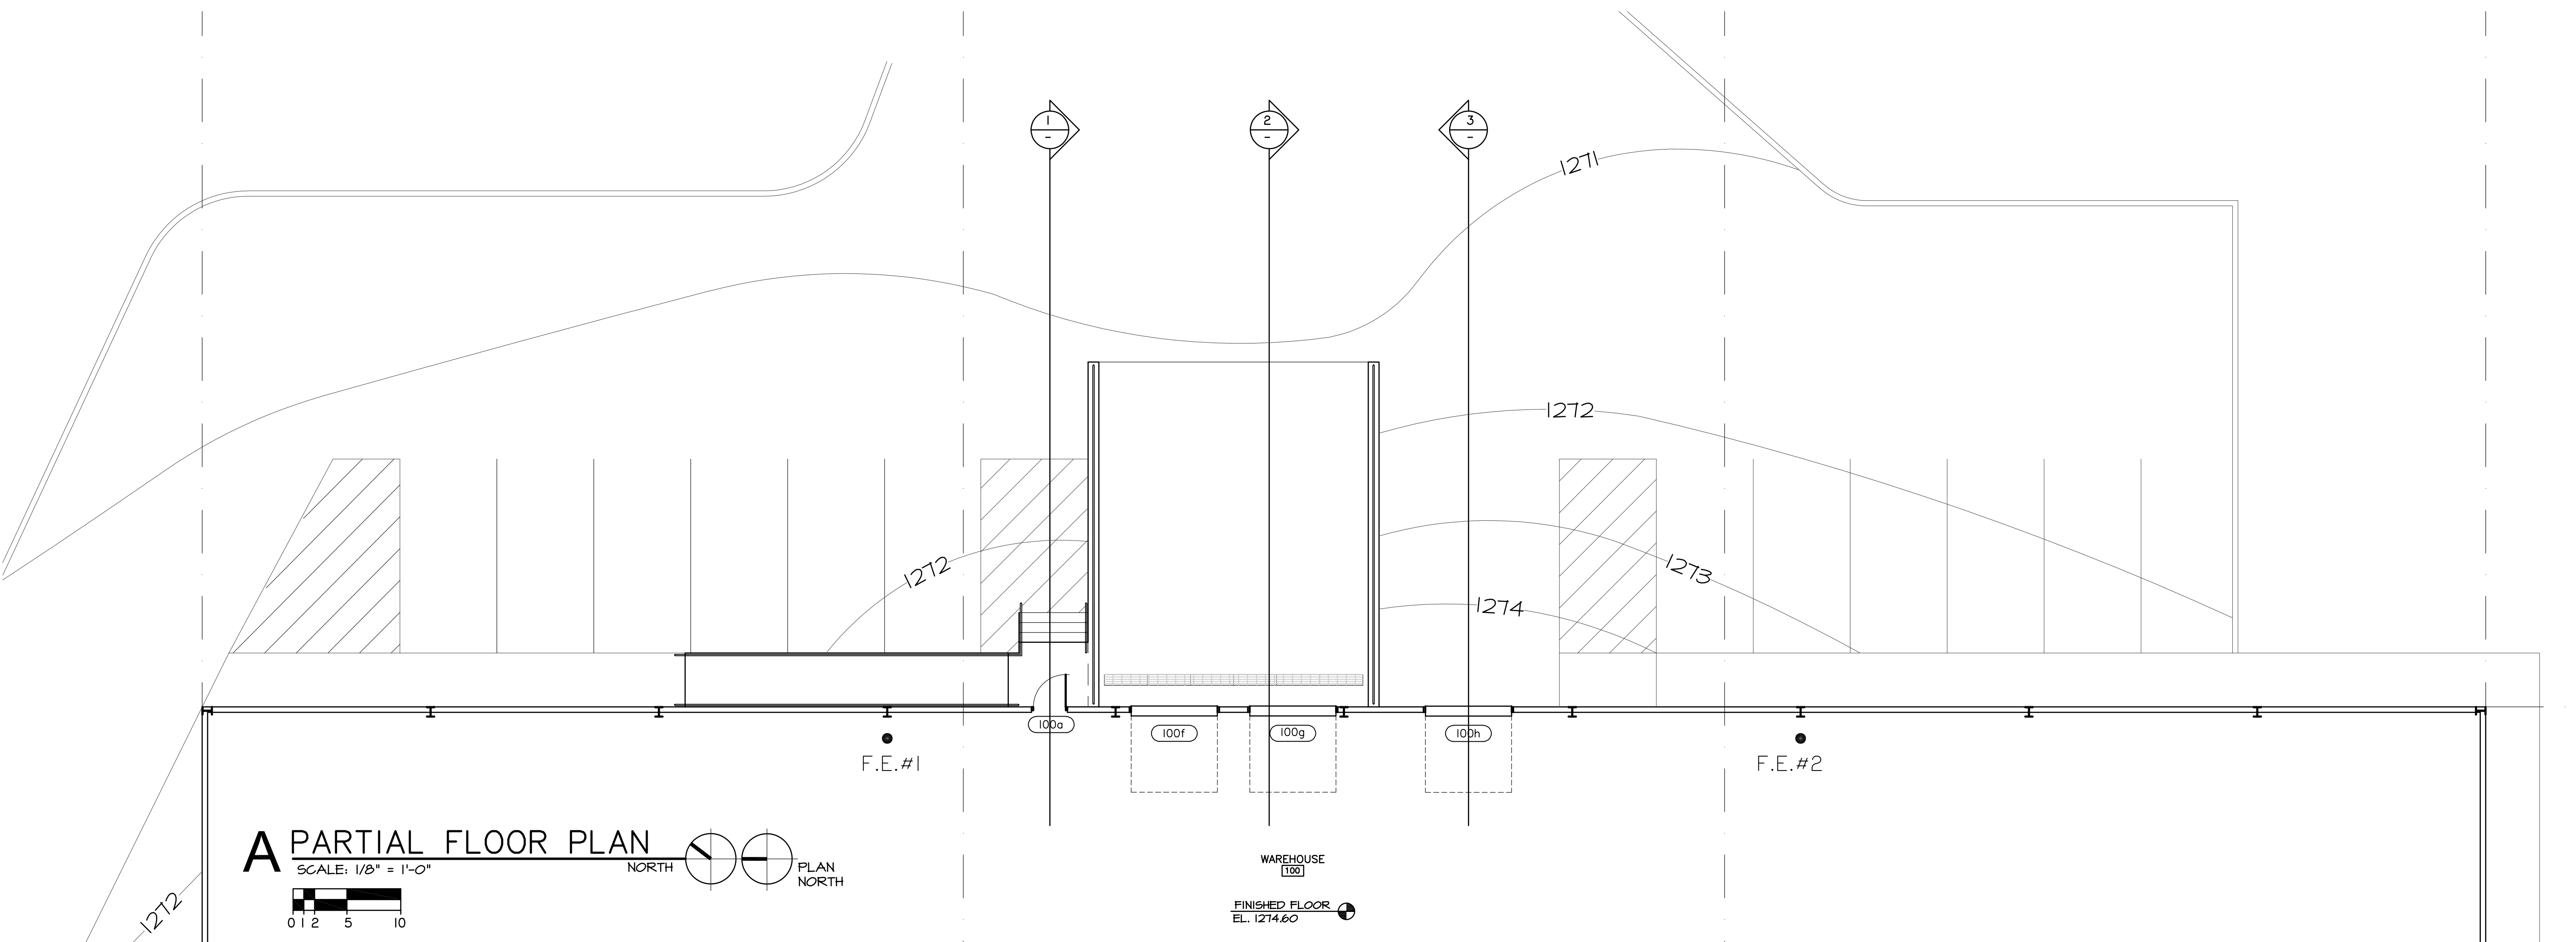

A PARTIAL FLOOR PLAN
SCALE: 1/8" = 1'-0"

SPACE LEFT INTENTIONALLY BLANK

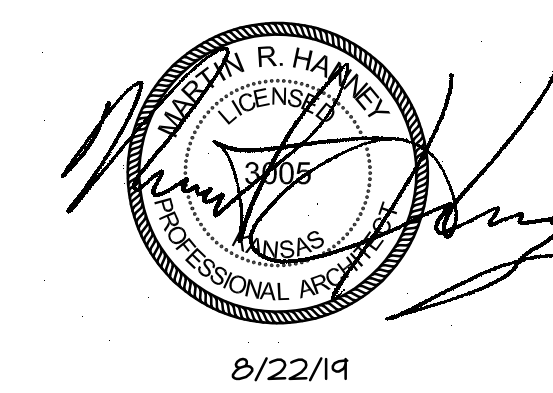

HANNEY & ASSOCIATES, ARCHITECTS
1726 South Hillside, Wichita, Kansas, 67211
Phone (316) 683-8965
Fax (316) 684-1441
www.haarchitects.com

2019
BOOT BARN
WAREHOUSE EXPANSION
 4950 South Laura, Wichita, Kansas 67216

DRAWINGS ISSUED		
NO.	DATE	ITEM ISSUED
4	8/22	ADDENDUM #2
8	8/13	PLAN REVIEW REV. 2
7	7/15	PLAN REVIEW REV. 1
6	6/25	PLAN REVIEW
5	6/14	100% REVIEW
4	6/05	PLAN CHANGE
3	5/28	PLAN CHANGE
2	4/26	REVIEW
1	1/24	REVIEW

COMPUTER DRAWING
BB_SP106.dwg

DATE: JUNE, 2019
DRAWN BY: MRH
CHECKED BY: MRH

SHEET
SP1.6
OF 1 SHEETS