




**1 WALL HUNG CABINET**  
SCALE 1" = 1'-0"

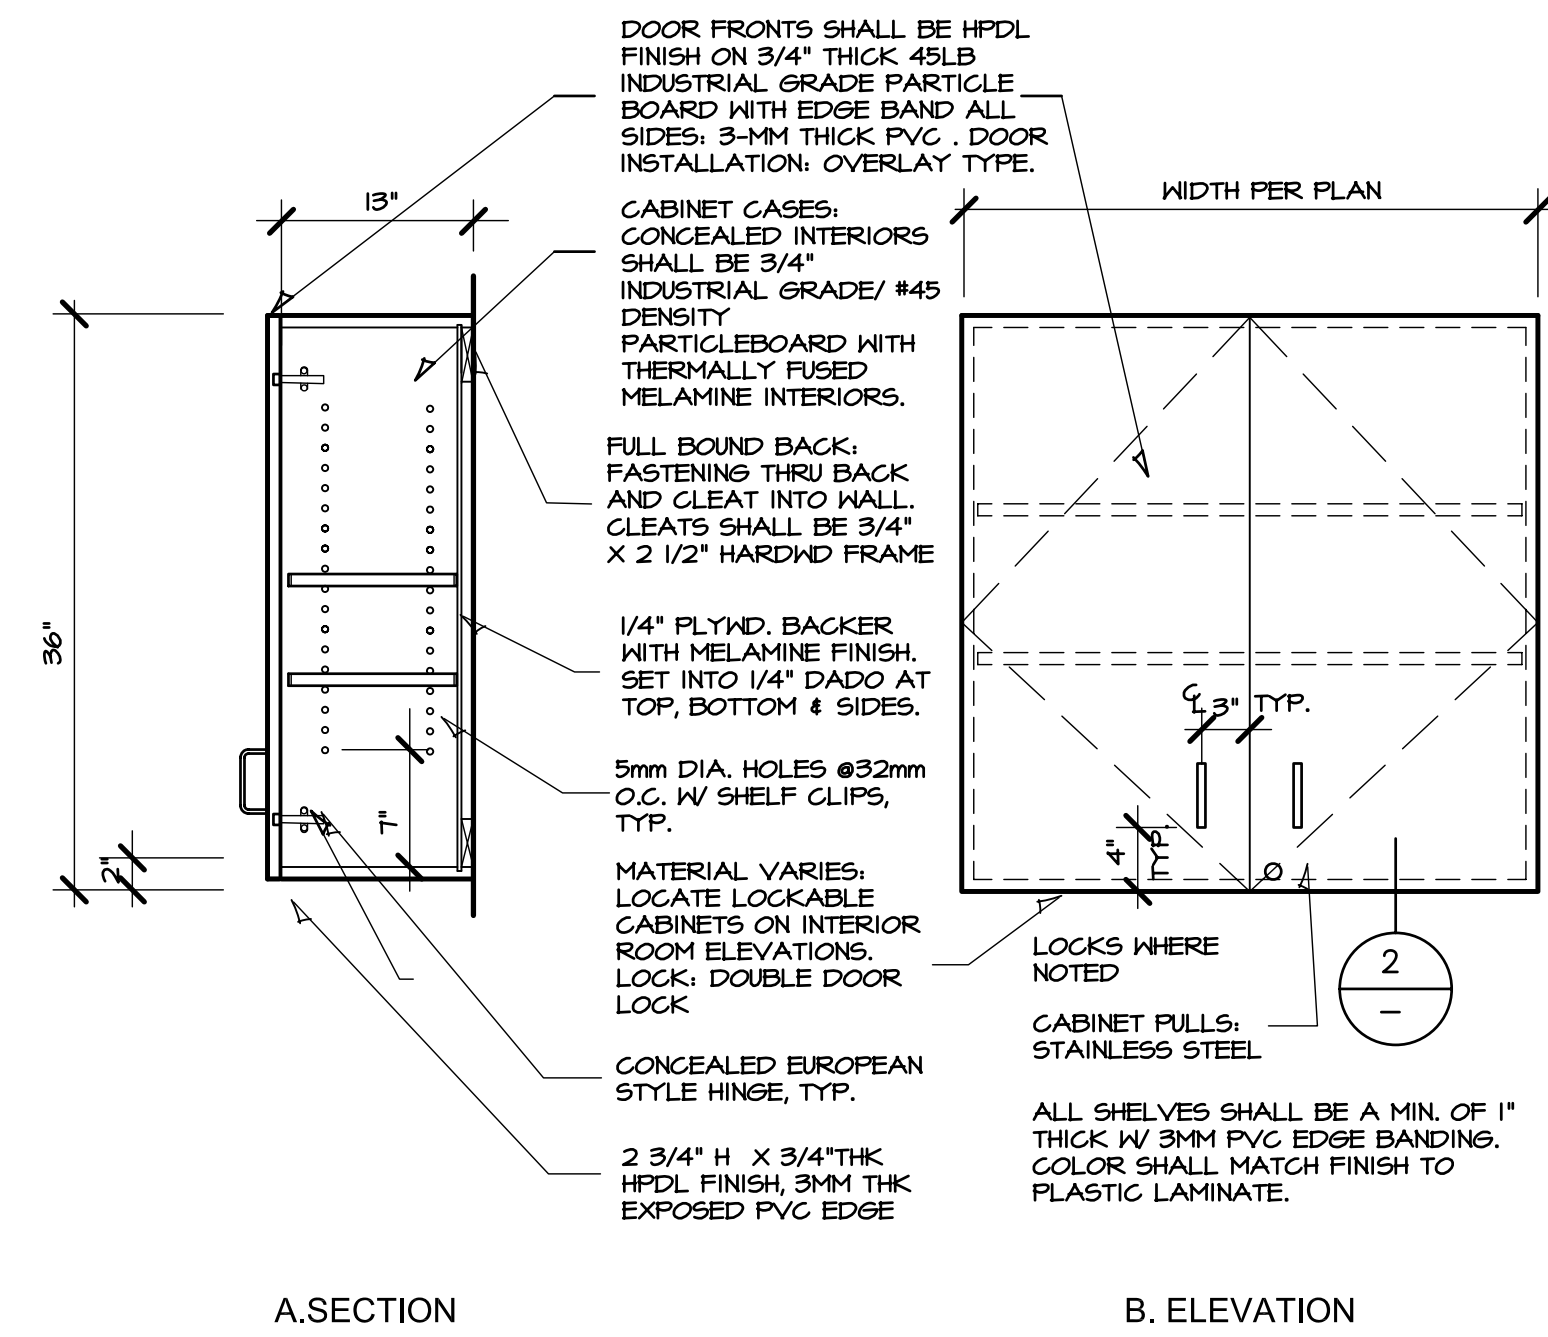


**2 WALL HUNG CABINET**  
SCALE 1" = 1'-0"

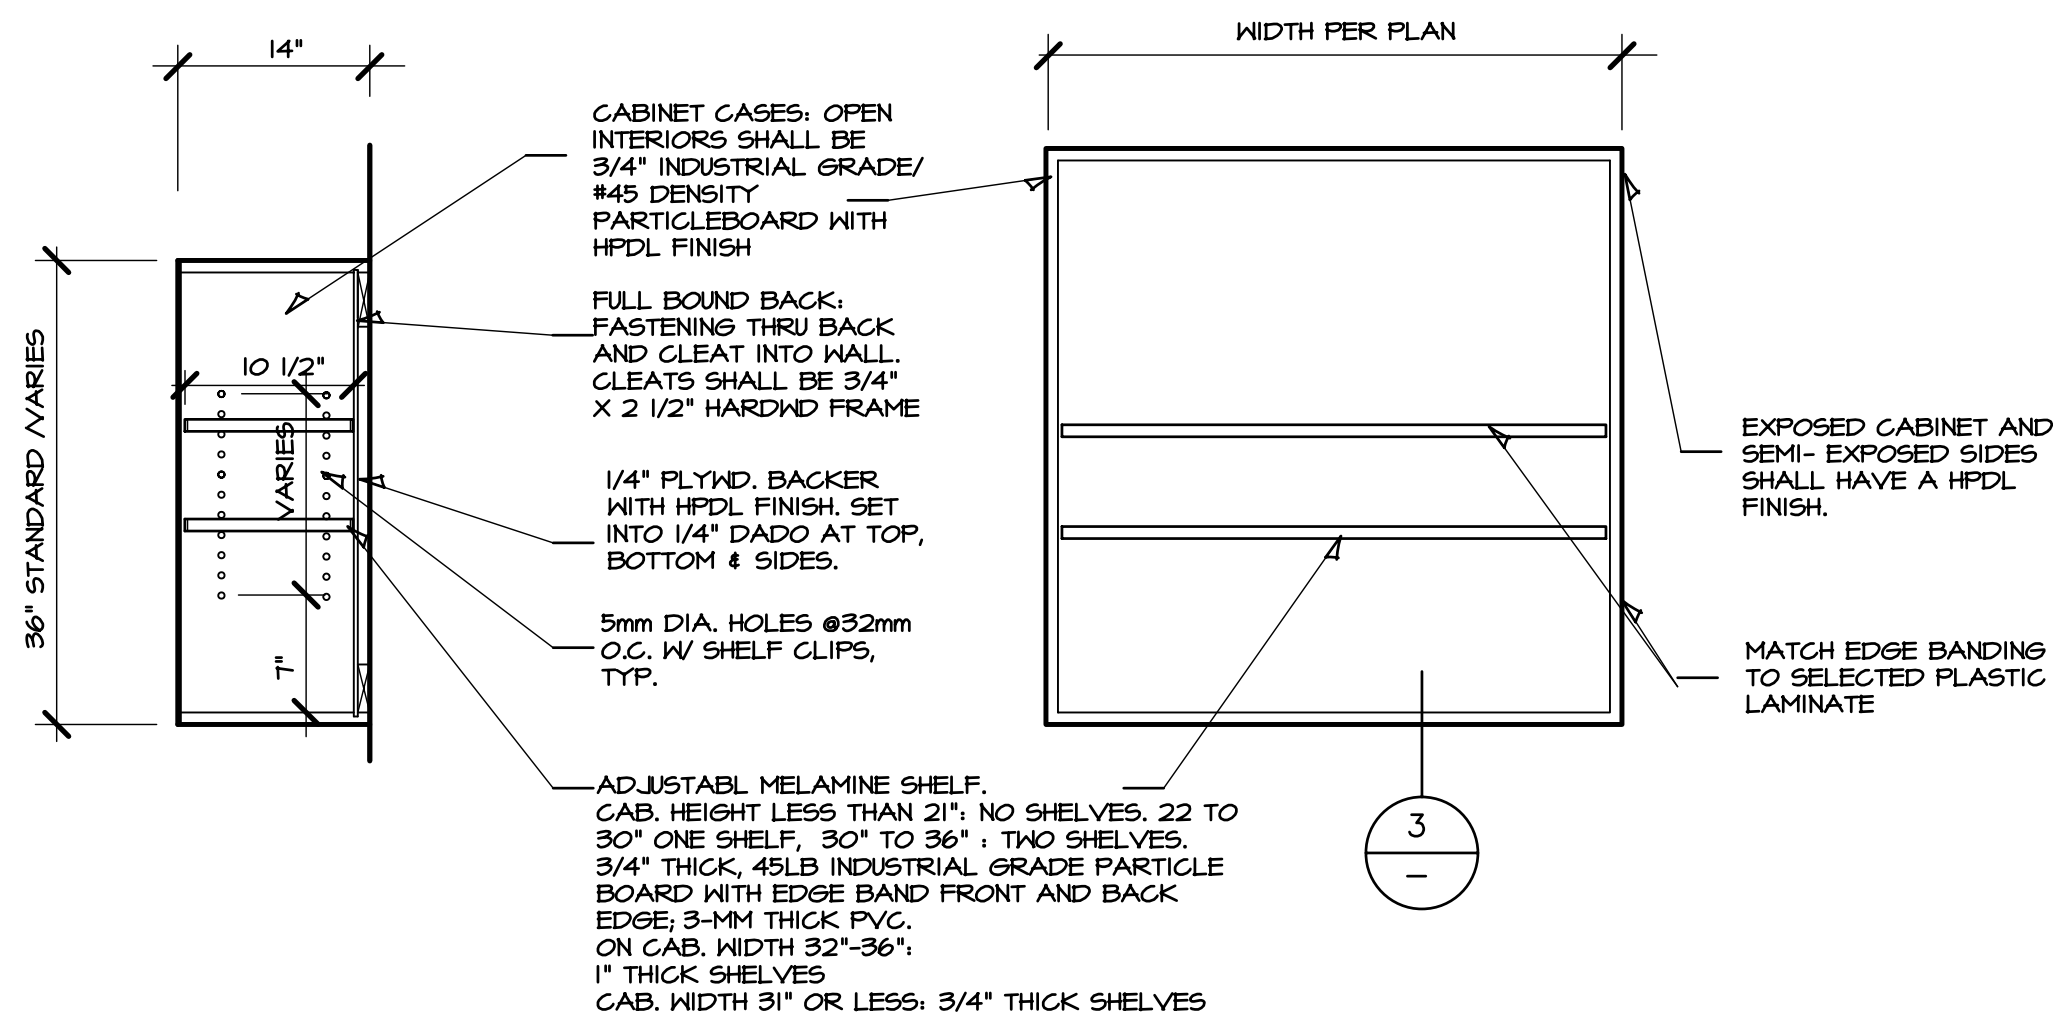


**3 OPEN WALL HUNG CABINET**  
SCALE 1" = 1'-0"

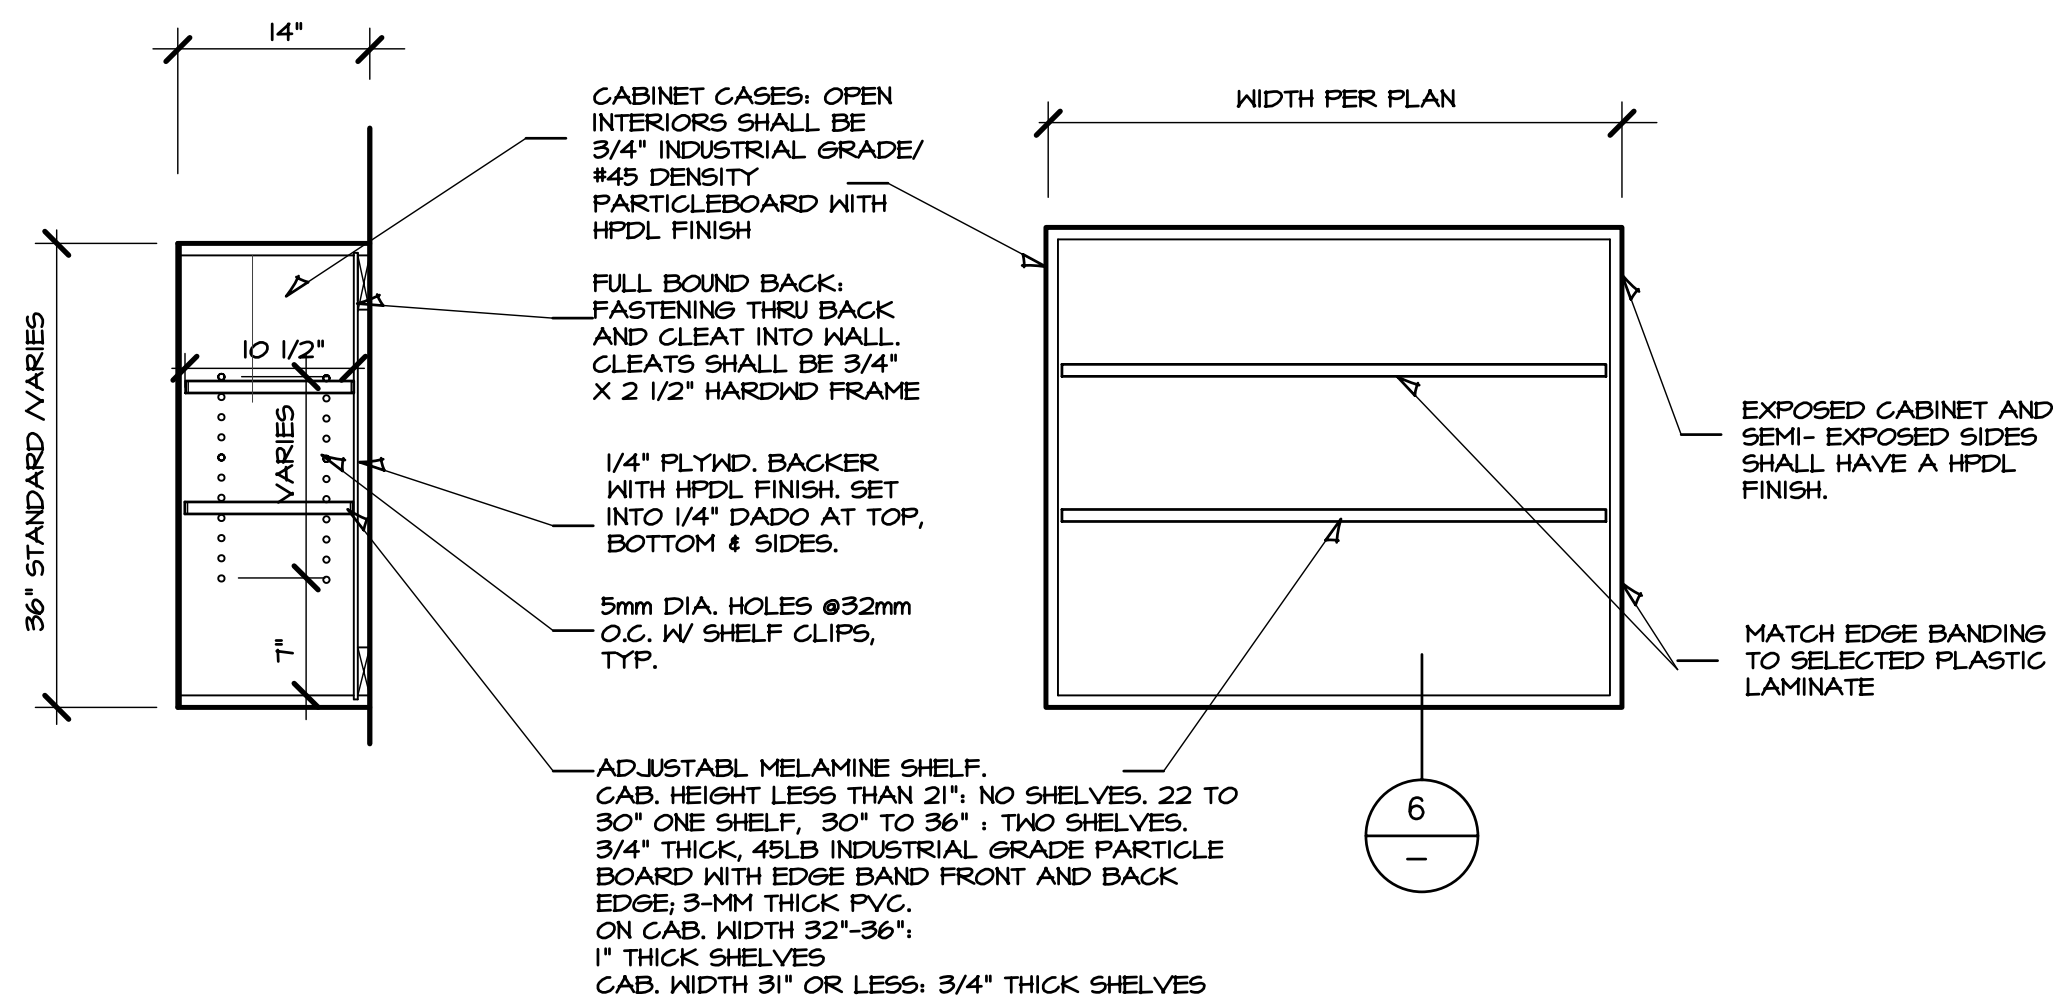

**6 OPEN WALL HUNG CABINET**  
SCALE 1" = 1'-0"

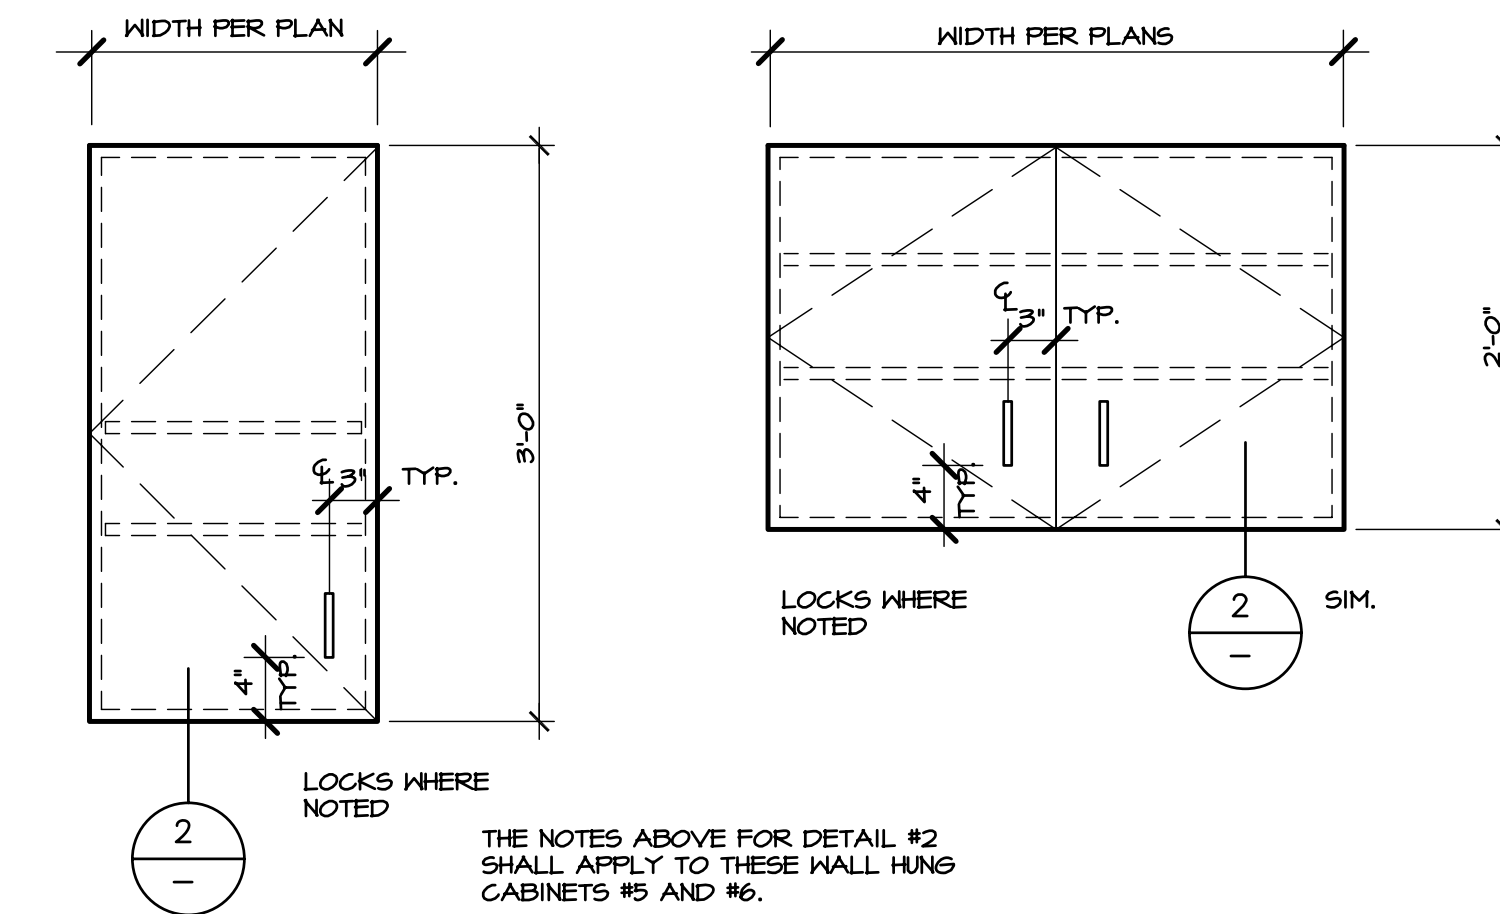

**4 WALL HUNG CABINET 5 WALL HUNG CABINET**  
SCALE 1" = 1'-0"

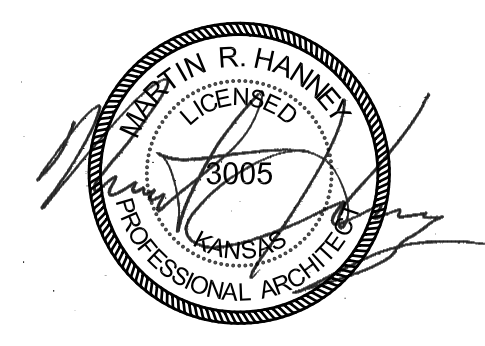

6/07/18  
**HANNEY & ASSOCIATES, ARCHITECTS**  
1726 South Hillside, Wichita, Kansas, 67211  
Phone (316) 683-8965  
Fax (316) 684-1441

**2018 GENESIS HEALTH CLUBS OVERLAND PARK**  
6700 W 110 Street, 66211



DRAWINGS ISSUED	
NO.	DATE
20	6/07/18
19	5/23/18
18	4/27/18
17	2/12/18
16	2/09/18
15	2/02/18
14	01/15/18
13	01/08/18

COMPUTER DRAWING  
OP\_A711.dwg

DATE: FEBRUARY 2018  
DRAWN BY: CHECKED BY:  
MH, CH, BS, TH MRH

SHEET  
**A7.11**  
OF SHEETS