




D BUILDING SECTION
 SCALE: 1/8" = 1'-0"

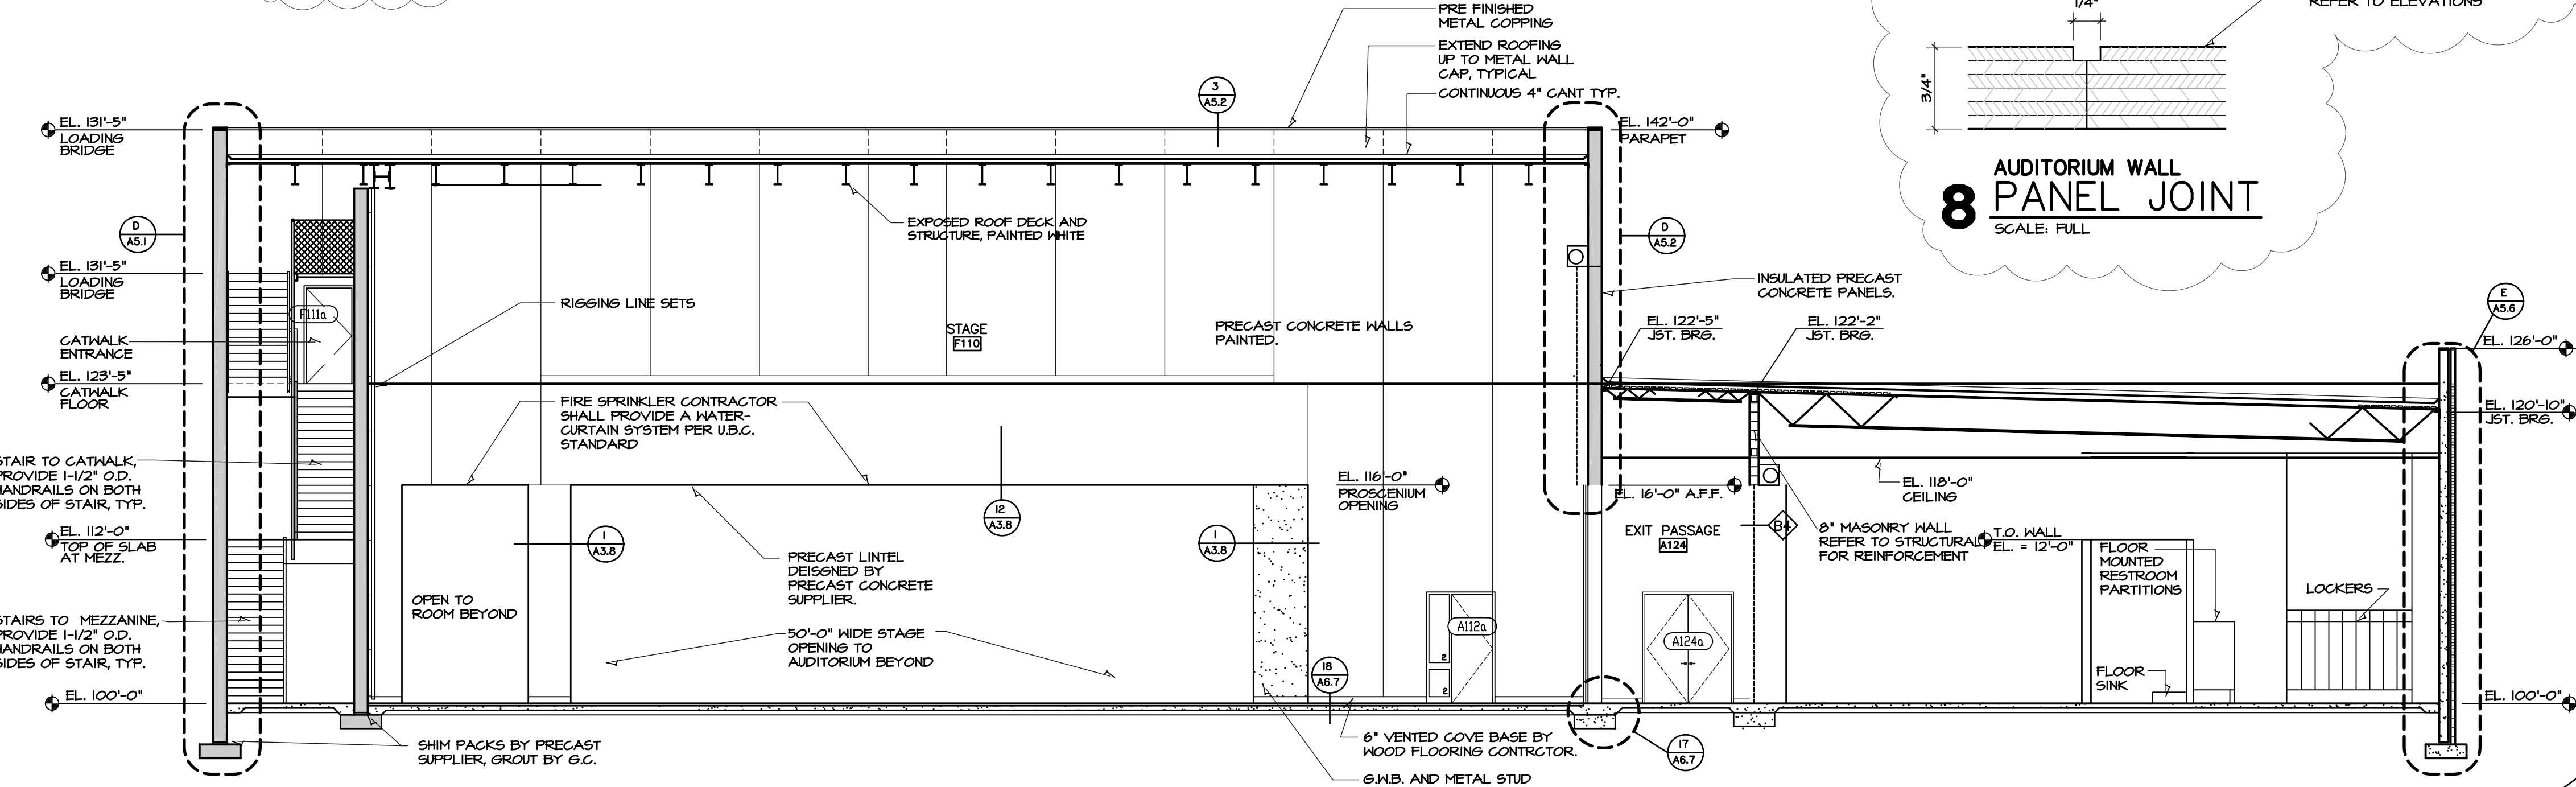


B BUILDING SECTION
 SCALE: 1/8" = 1'-0"

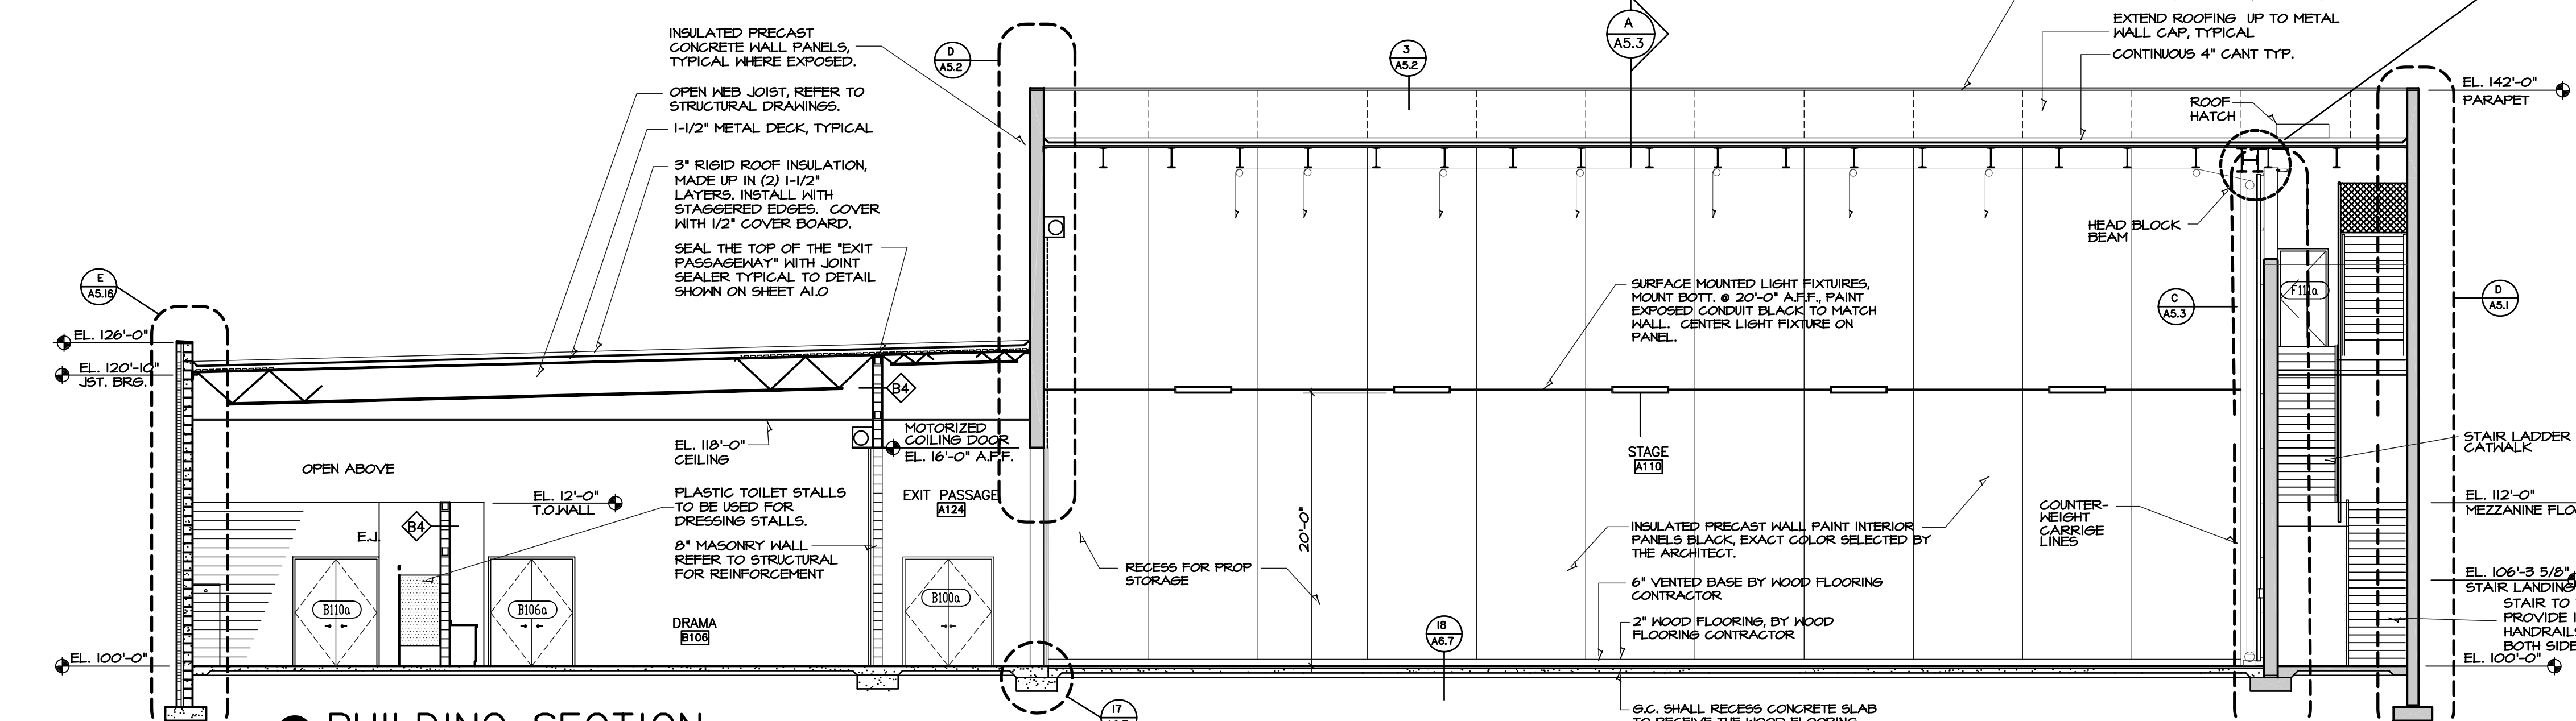


C BUILDING SECTION
 SCALE: 1/8" = 1'-0"

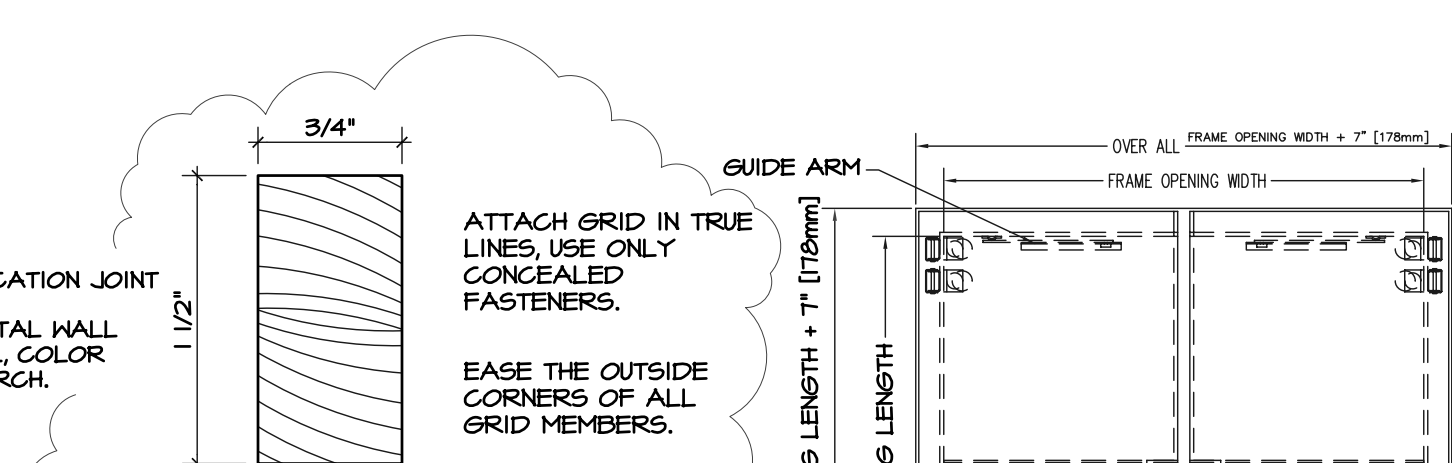


5 GRID DETAIL
 SCALE: FULL

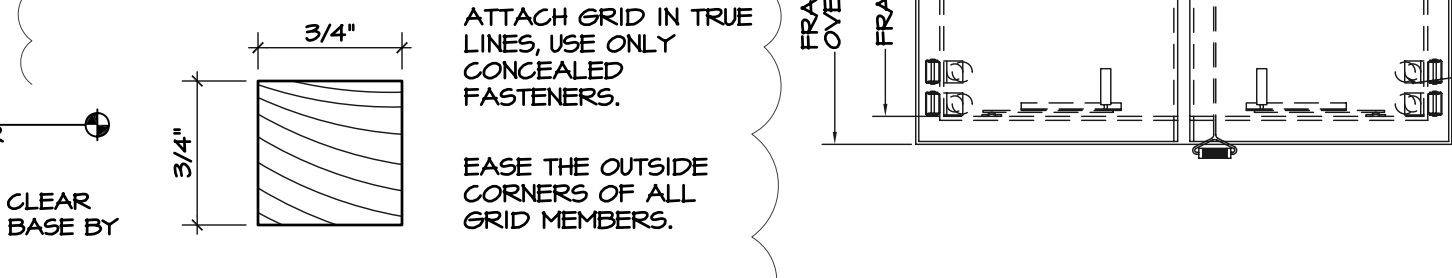


6 GRID DETAIL
 SCALE: FULL

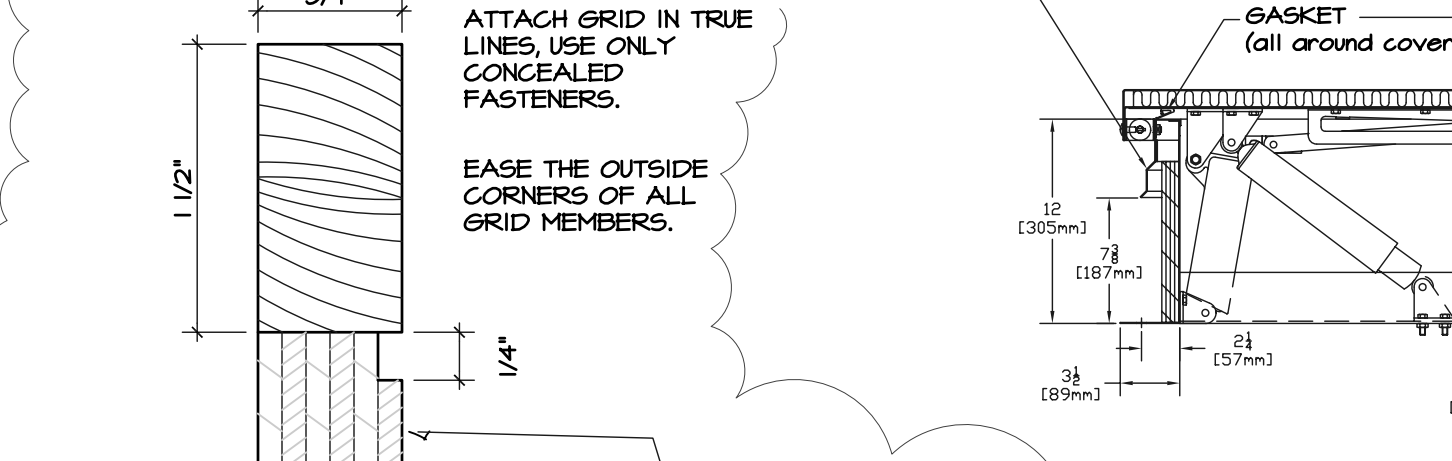


7 GRID DETAIL
 SCALE: FULL

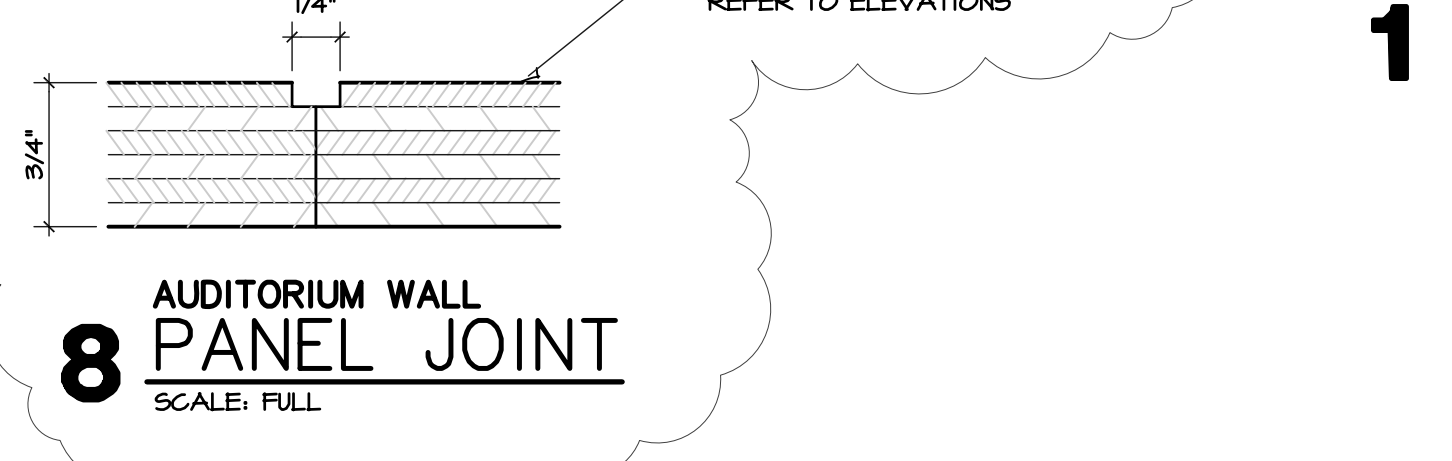


8 AUDITORIUM WALL PANEL JOINT
 SCALE: FULL

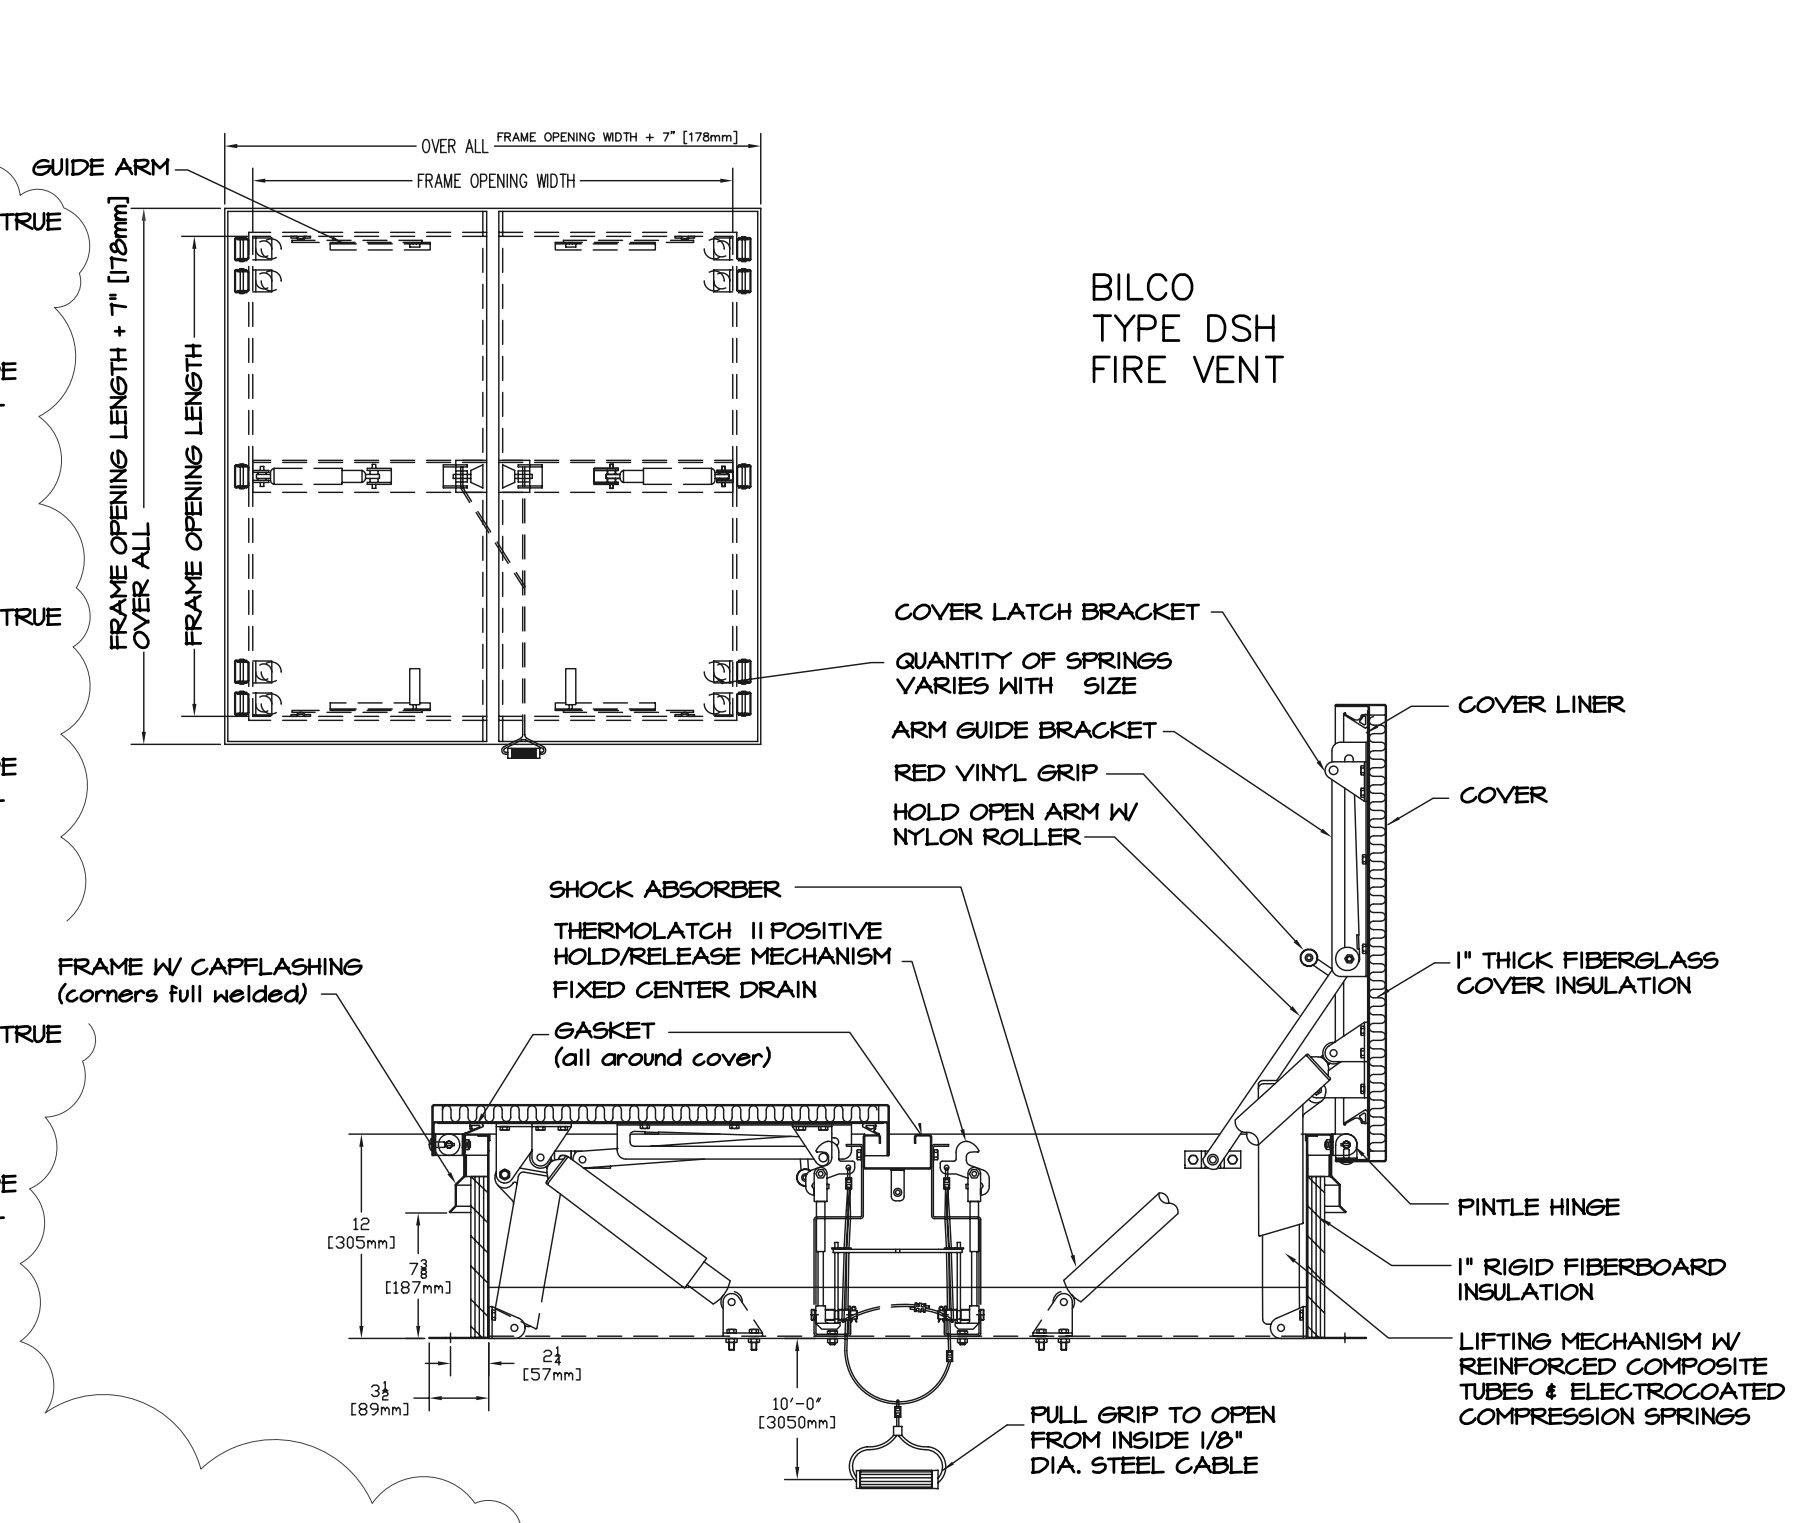


1 SMOKE VENT DETAIL
 SCALE: 1/2" = 1'-0"

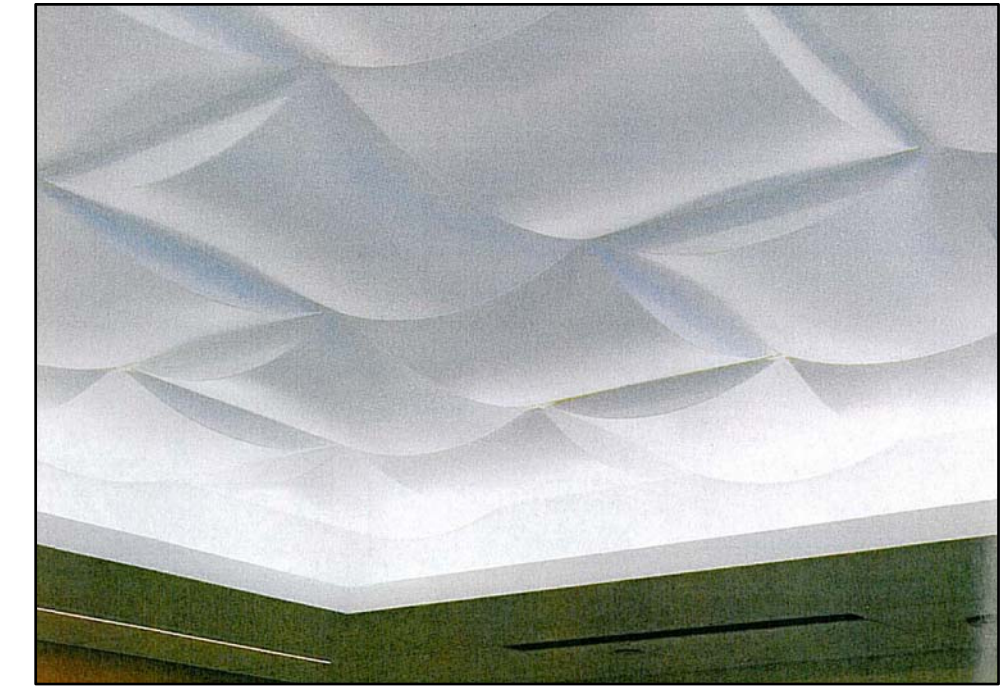

2 SIDEWALL DIFFUSERS
 SCALE: 1/8" = 1'-0"

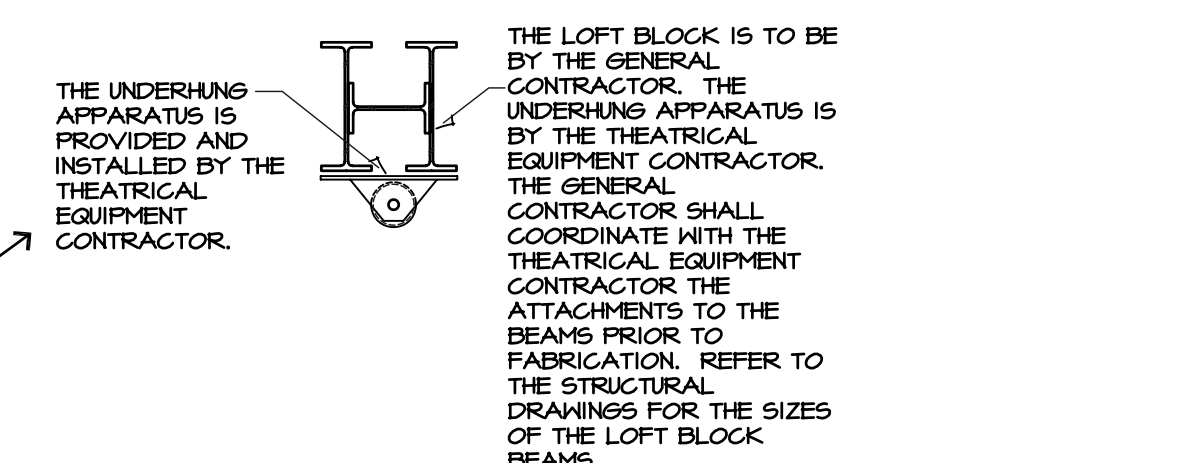

3 HEAD BLOCK DETAIL
 SCALE: 1/8" = 1'-0"

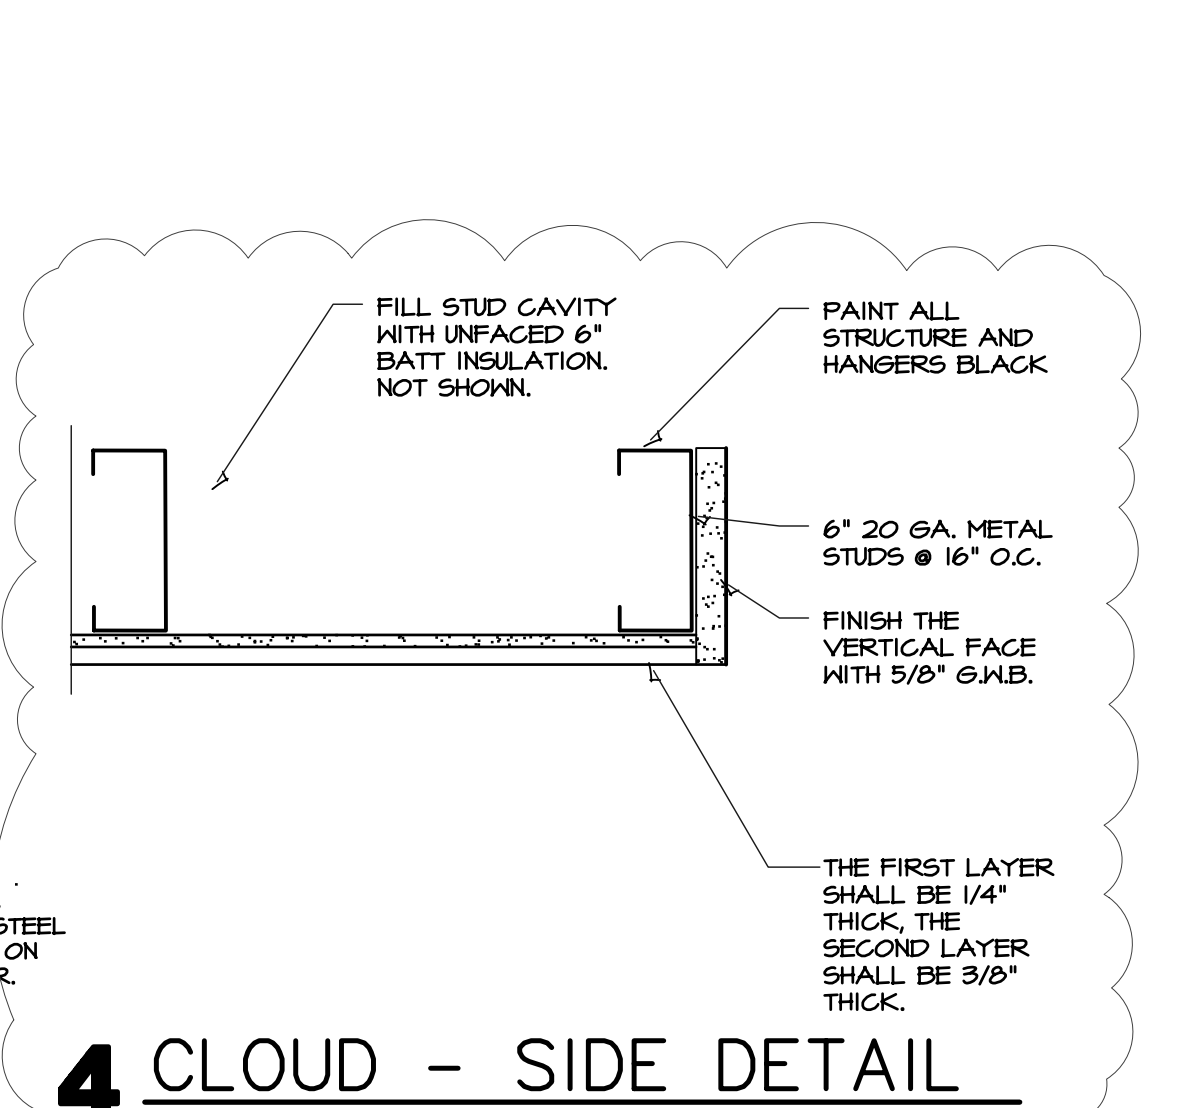

4 CLOUD - SIDE DETAIL
 SCALE: 1/8" = 1'-0"

DRAWINGS ISSUED		
NO.	DATE	ITEM ISSUED
6	3/20	ADDENDUM 3
5	2/28	ISSUED FOR BIDS
4	2/24	REVIEW
3	2/12	REVIEW
2	2/05	REVIEW
1	1/30	REVIEW

COMPUTER DRAWING
 267AH405r.dwg

DATE: FEBRUARY 2009
 DRAWN BY: JP, TH, SF, BS
 CHECKED BY: MH

SHEET
A4.5
 OF SHEETS