



HANNEY & ASSOCIATES, ARCHITECTS
 1726 South Hillside, Wichita, Kansas, 67211
 Phone (316) 683-8965
 Fax (316) 684-1441
 www.haarchitects.com

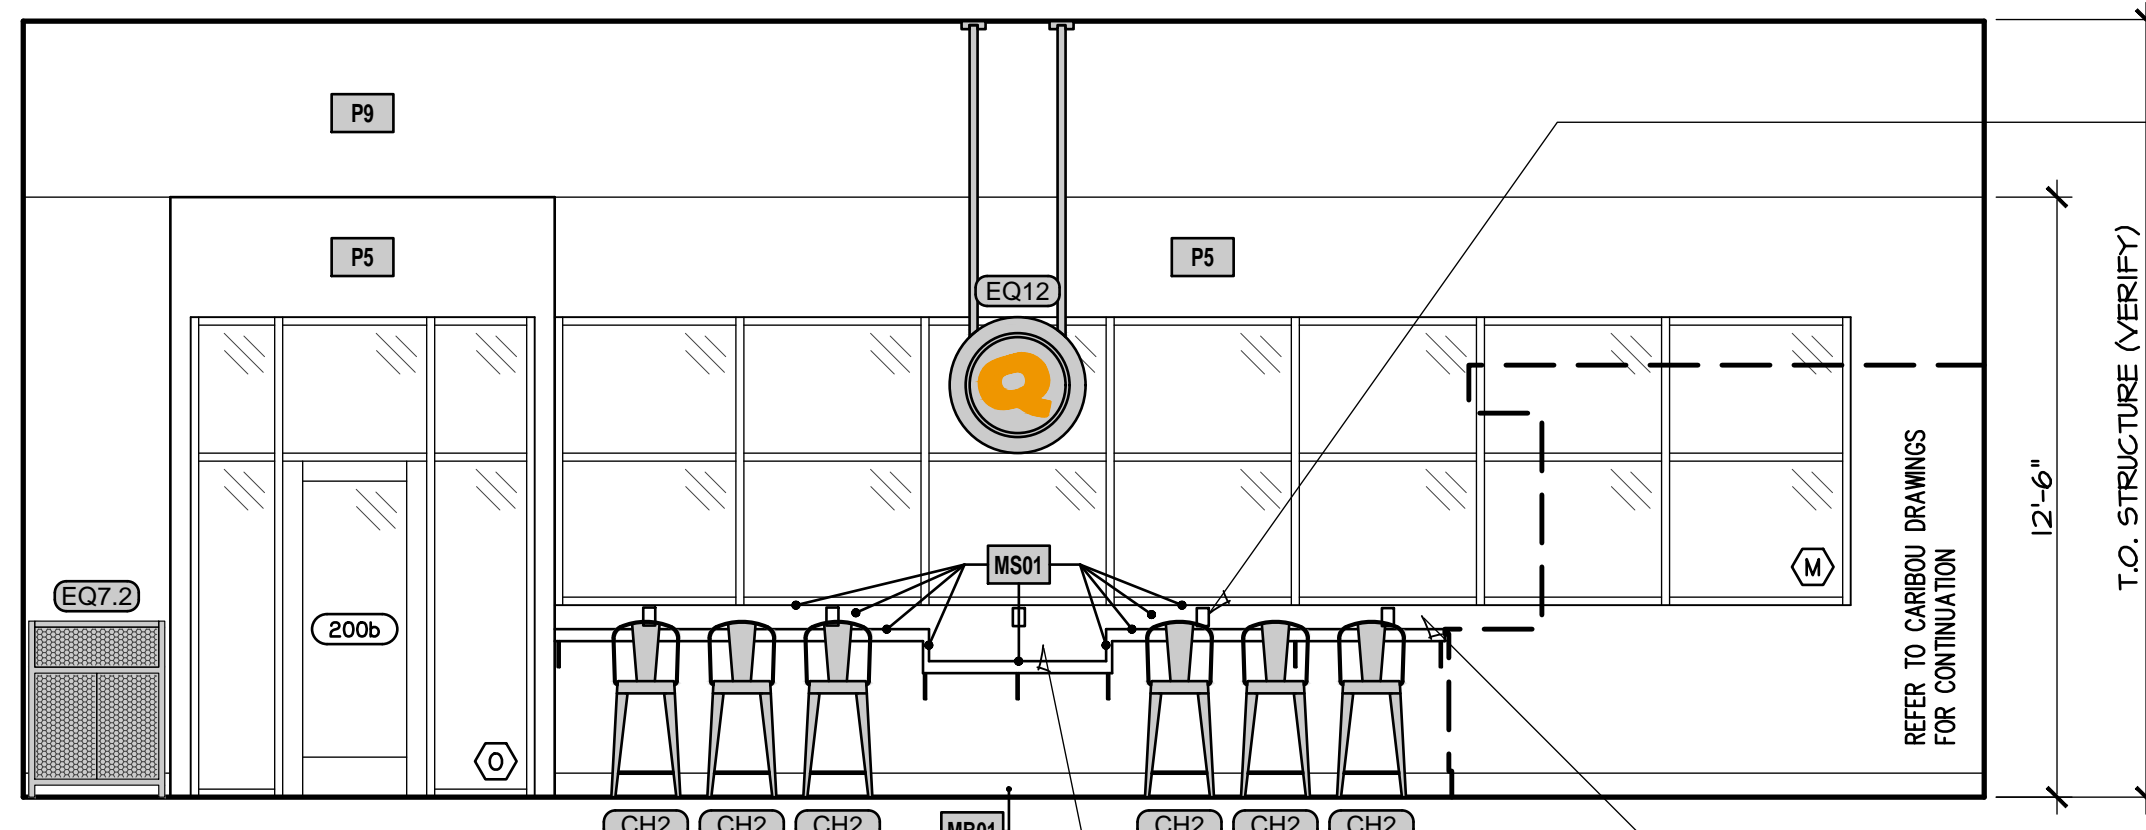

1 ELEVATION
 SCALE: 1/4" = 1'-0"


SOLID SURFACE SHALL CONTINUE FOR BACKSPASH UP TO WINDOW SILL. CAP WITH SOLID SURFACE MB01 SOLID SURFACE WINDOW SILL. RETURN SILL TO GLAZING. TYP. OF ENTIRETY OF COUNTERTOP SEATING. RETURN BACKSPASH TO SOUTH VESTIBULE WALL TO THE EXTENT OF COUNTERTOP RETURN

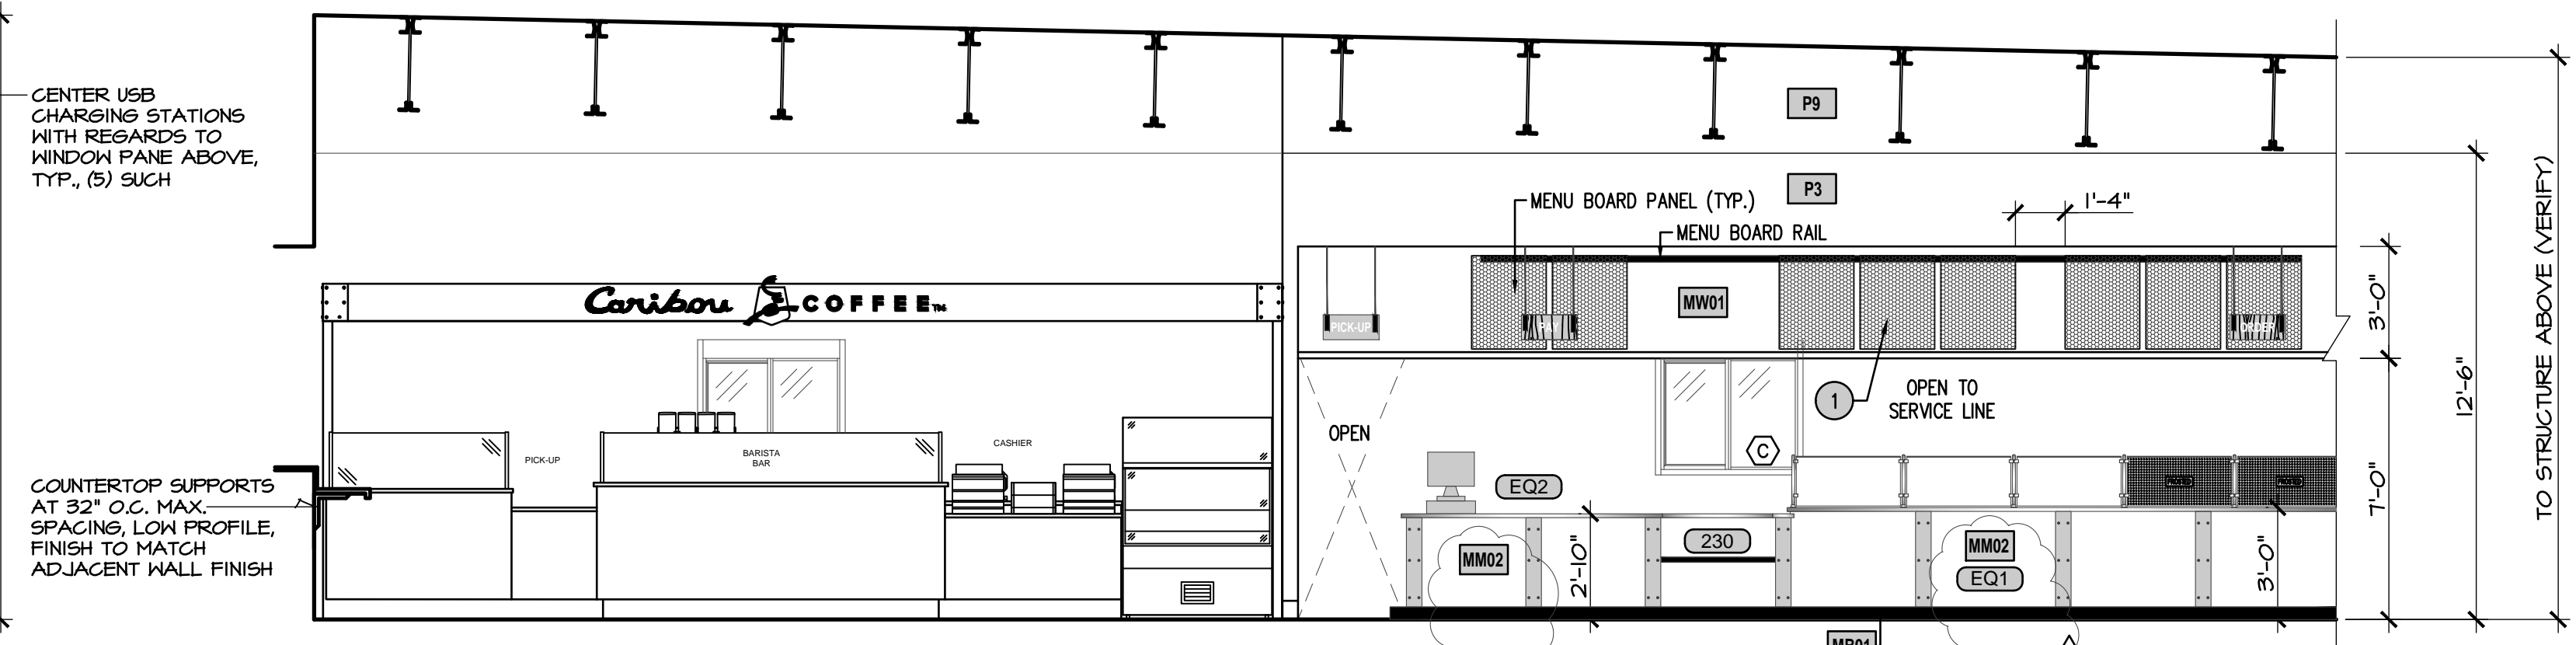


2 ELEVATION
 SCALE: 1/4" = 1'-0"

CENTER USB CHARGING STATIONS WITH REGARDS TO WINDOW PANE ABOVE. TYP. (S) SUCH


COUNTERTOP SUPPORTS AT 32" O.C. MAX. SPACING, LOW PROFILE, FINISH TO MATCH ADJACENT WALL FINISH

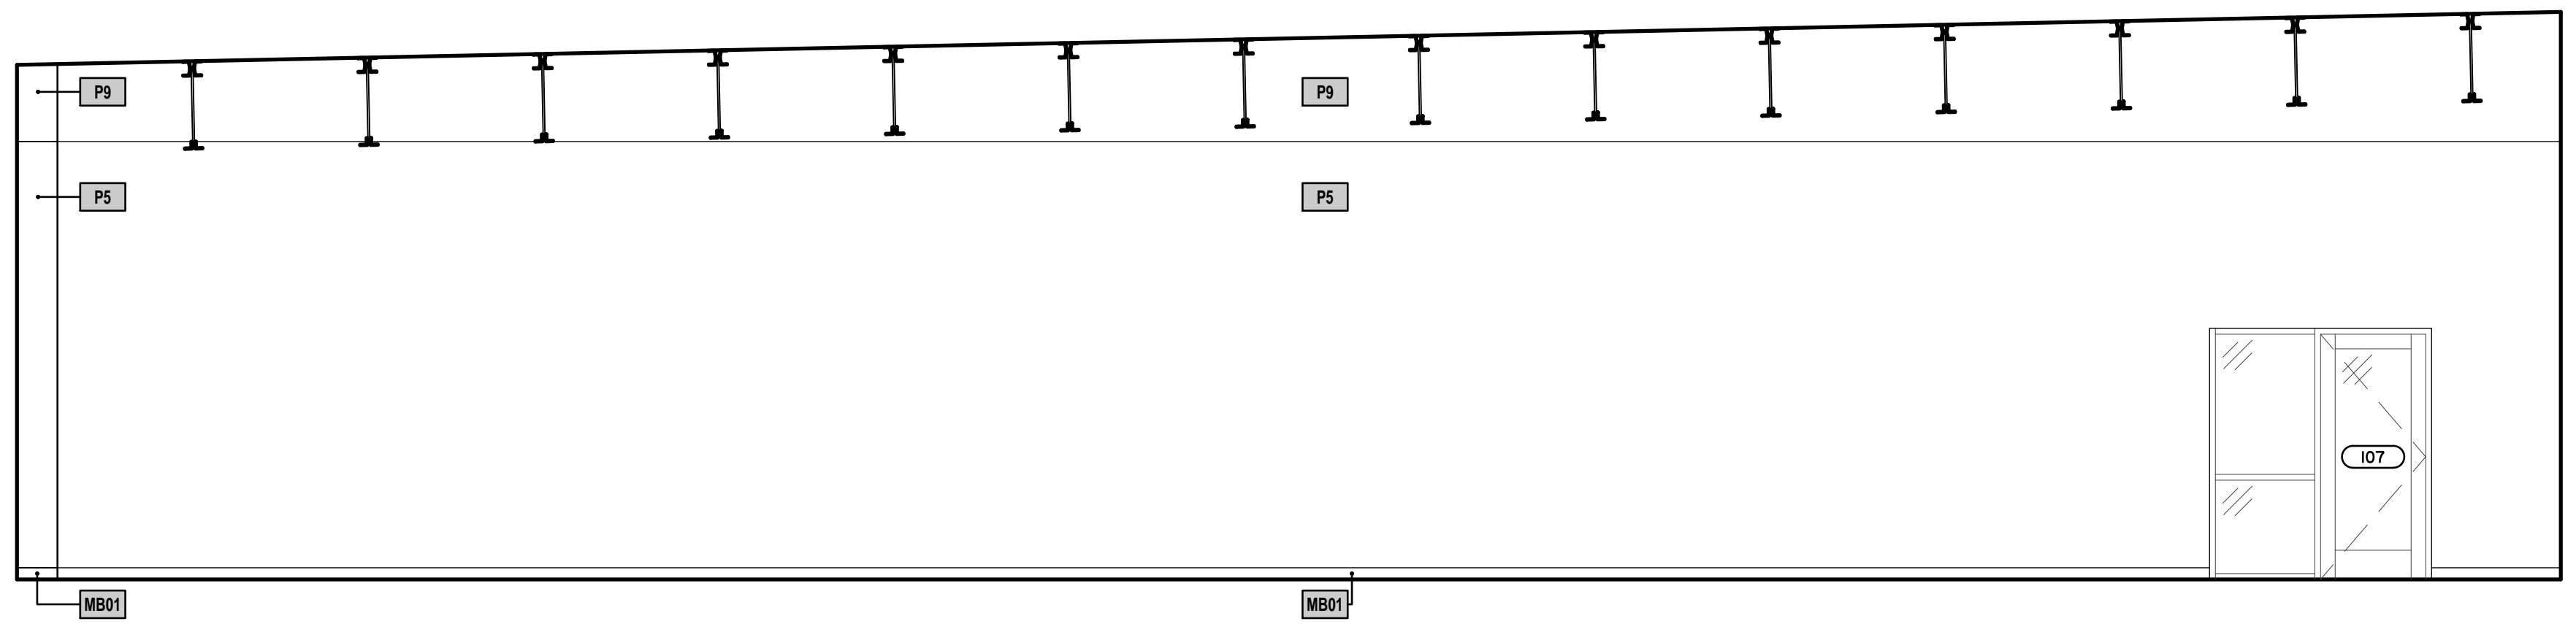


3 ELEVATION
 SCALE: 1/4" = 1'-0"

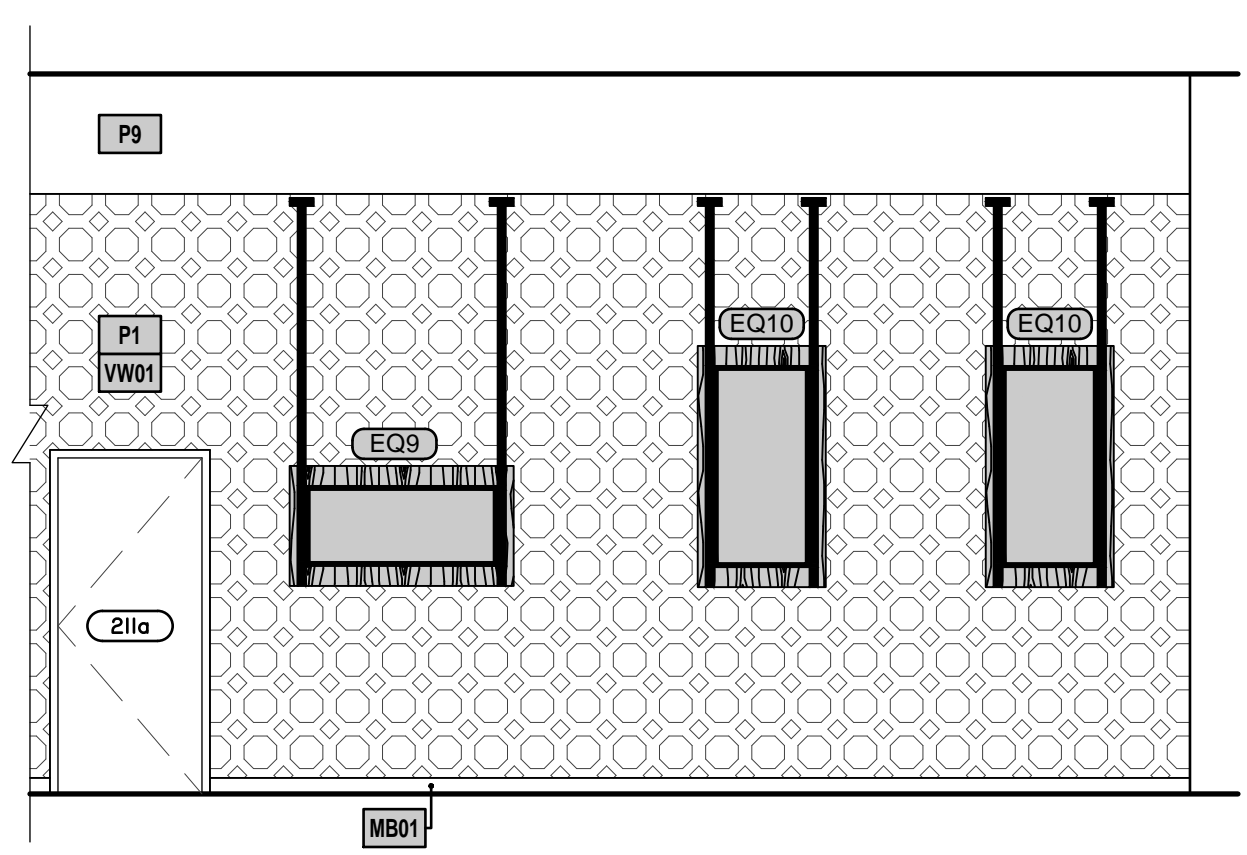

4 ELEVATION
 SCALE: 1/4" = 1'-0"

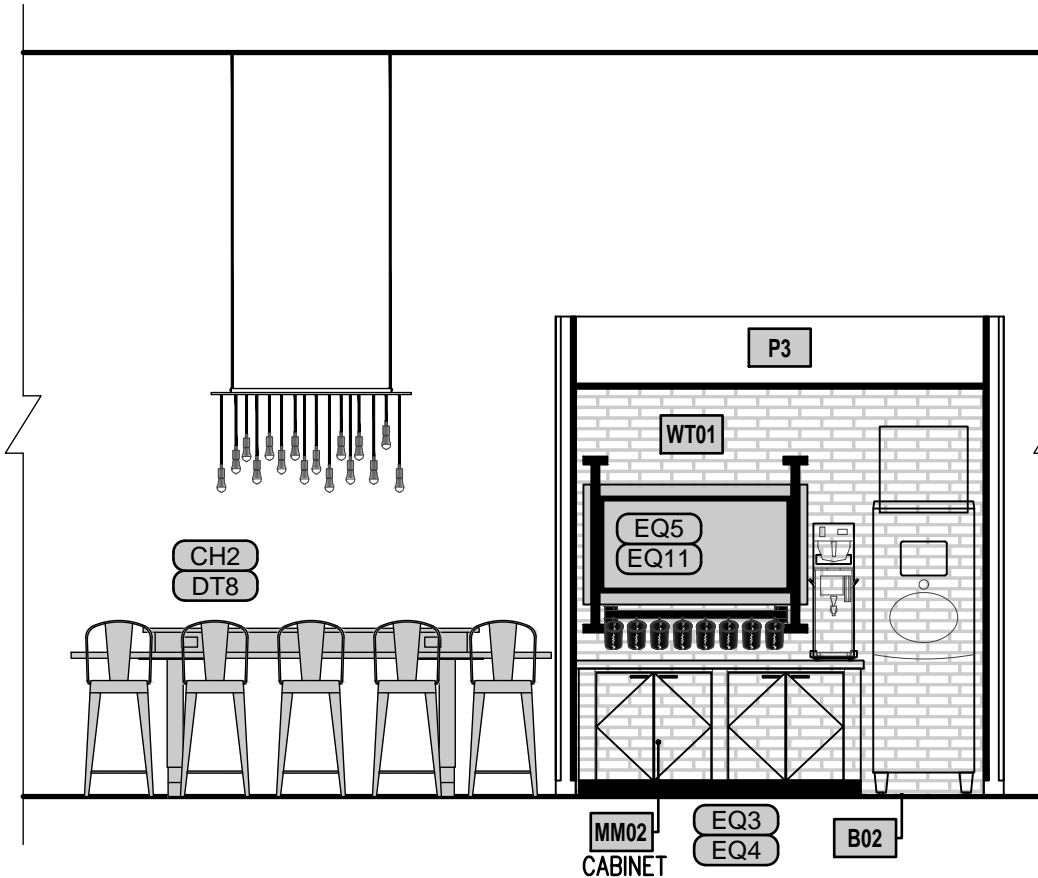


5 ELEVATION
 SCALE: 1/4" = 1'-0"

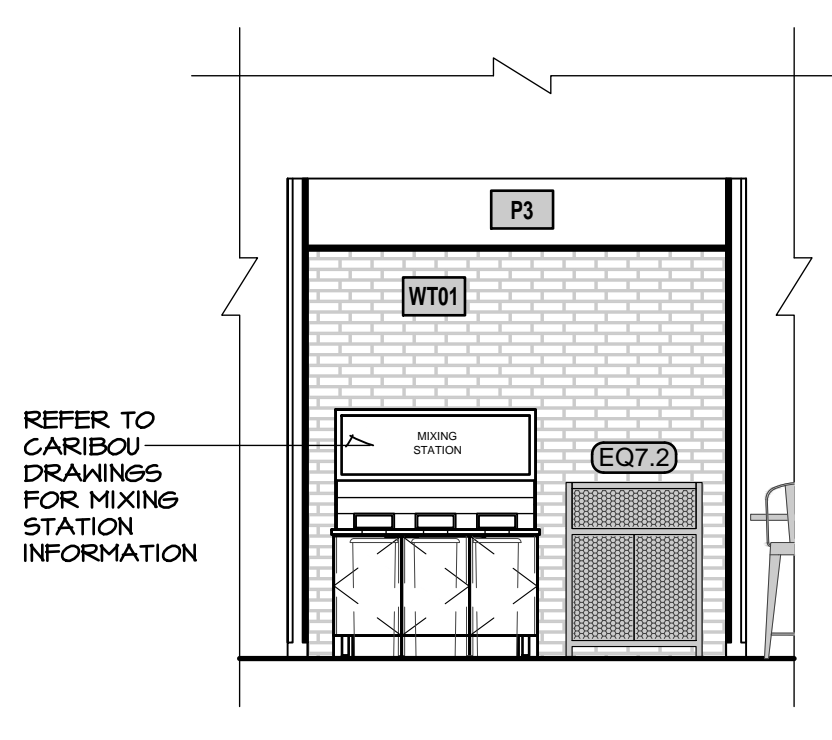


6 ELEVATION
 SCALE: 1/4" = 1'-0"


REFER TO CARIBOU DRAWINGS FOR MIXING STATION INFORMATION

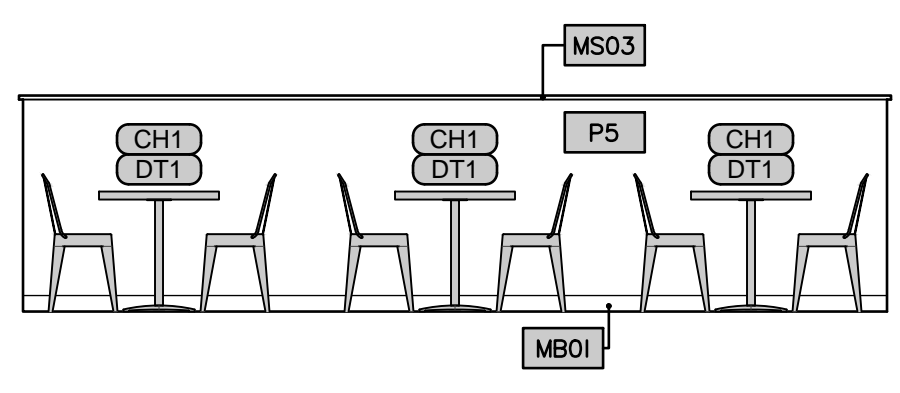


7 ELEVATION
 SCALE: 1/4" = 1'-0"

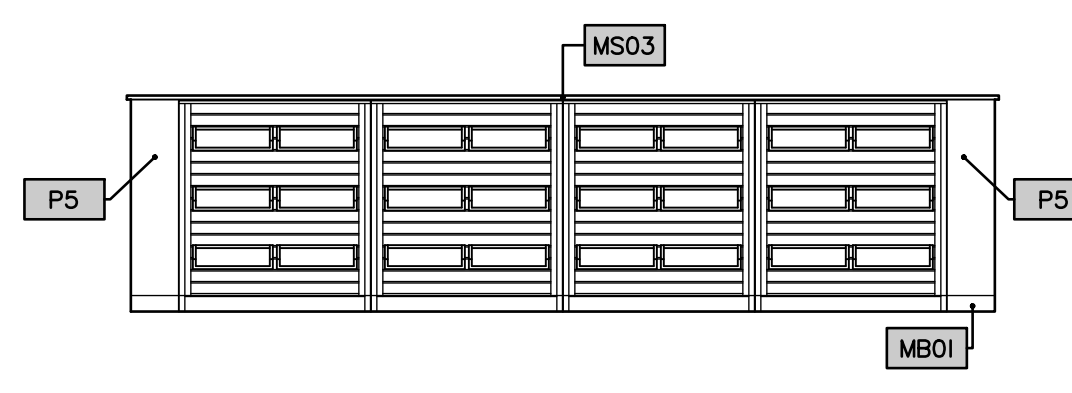

8 ELEVATION
 SCALE: 1/4" = 1'-0"

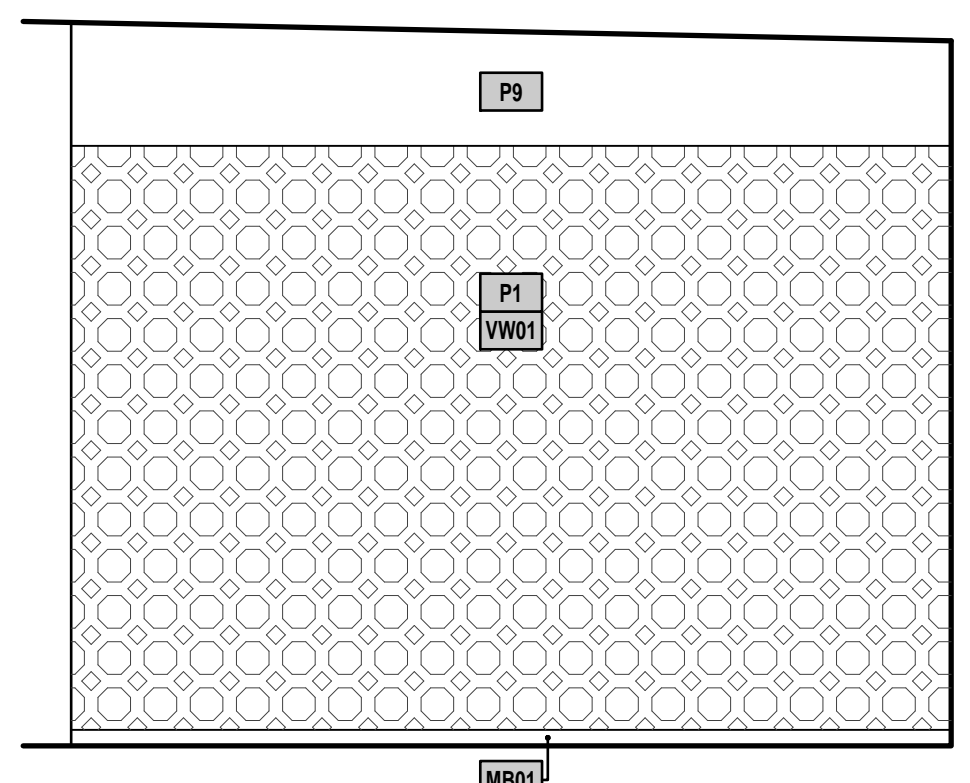

9 ELEVATION
 SCALE: 1/4" = 1'-0"

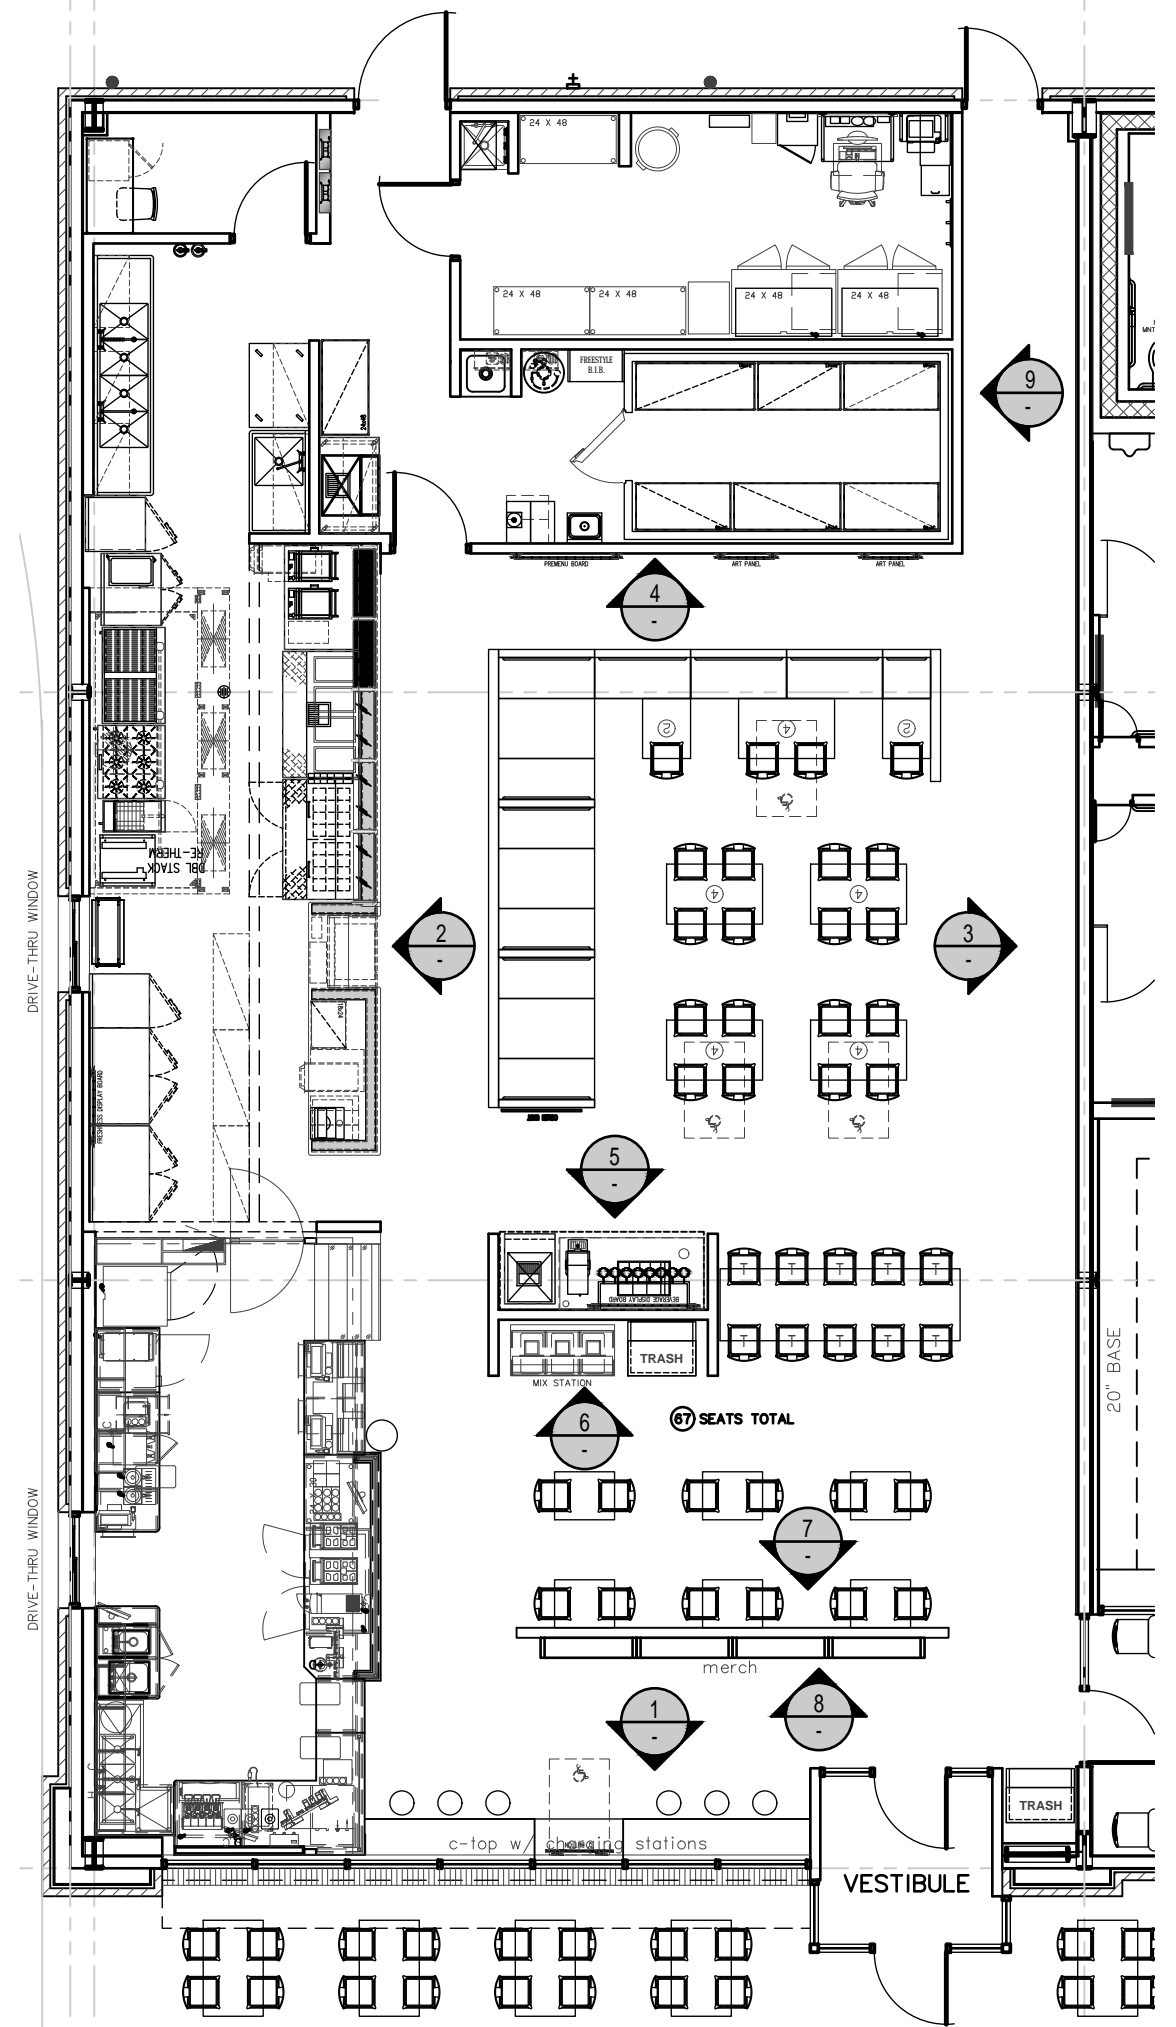

11 INTERIOR ELEVATIONS KEY PLAN
 SCALE: 1/4" = 1'-0"

2020
24-7 TRAVEL STORE
 24-7 TRAVEL STORE
 2710 Commerce Rd.
 Goodland, Kansas

DRAWINGS ISSUED		
NO.	DATE	ITEM ISSUED
13	4/17/20	ADDENDUM #2
11	4/01/20	FOR BIDS
10	2/24/20	CHECK SET
9	1/21/20	REVISED PLAN
8	3/20/20	FOR BIDS
7	3/13/20	CHECK SET
6	2/28/20	CHECK SET
5	2/21/20	CHECK SET
4	2/13/20	CHECK SET
3	2/6/20	CHECK SET
2	1/30/20	CHECK SET
1	1/2/20	START CD'S

COMPUTER DRAWING
 6D_GID200.DWG

DATE: SEPTEMBER, 2020
 DRAWN BY: BS, MH, TH
 CHECKED BY: MH

SHEET

QID2.0

OF SHEETS