


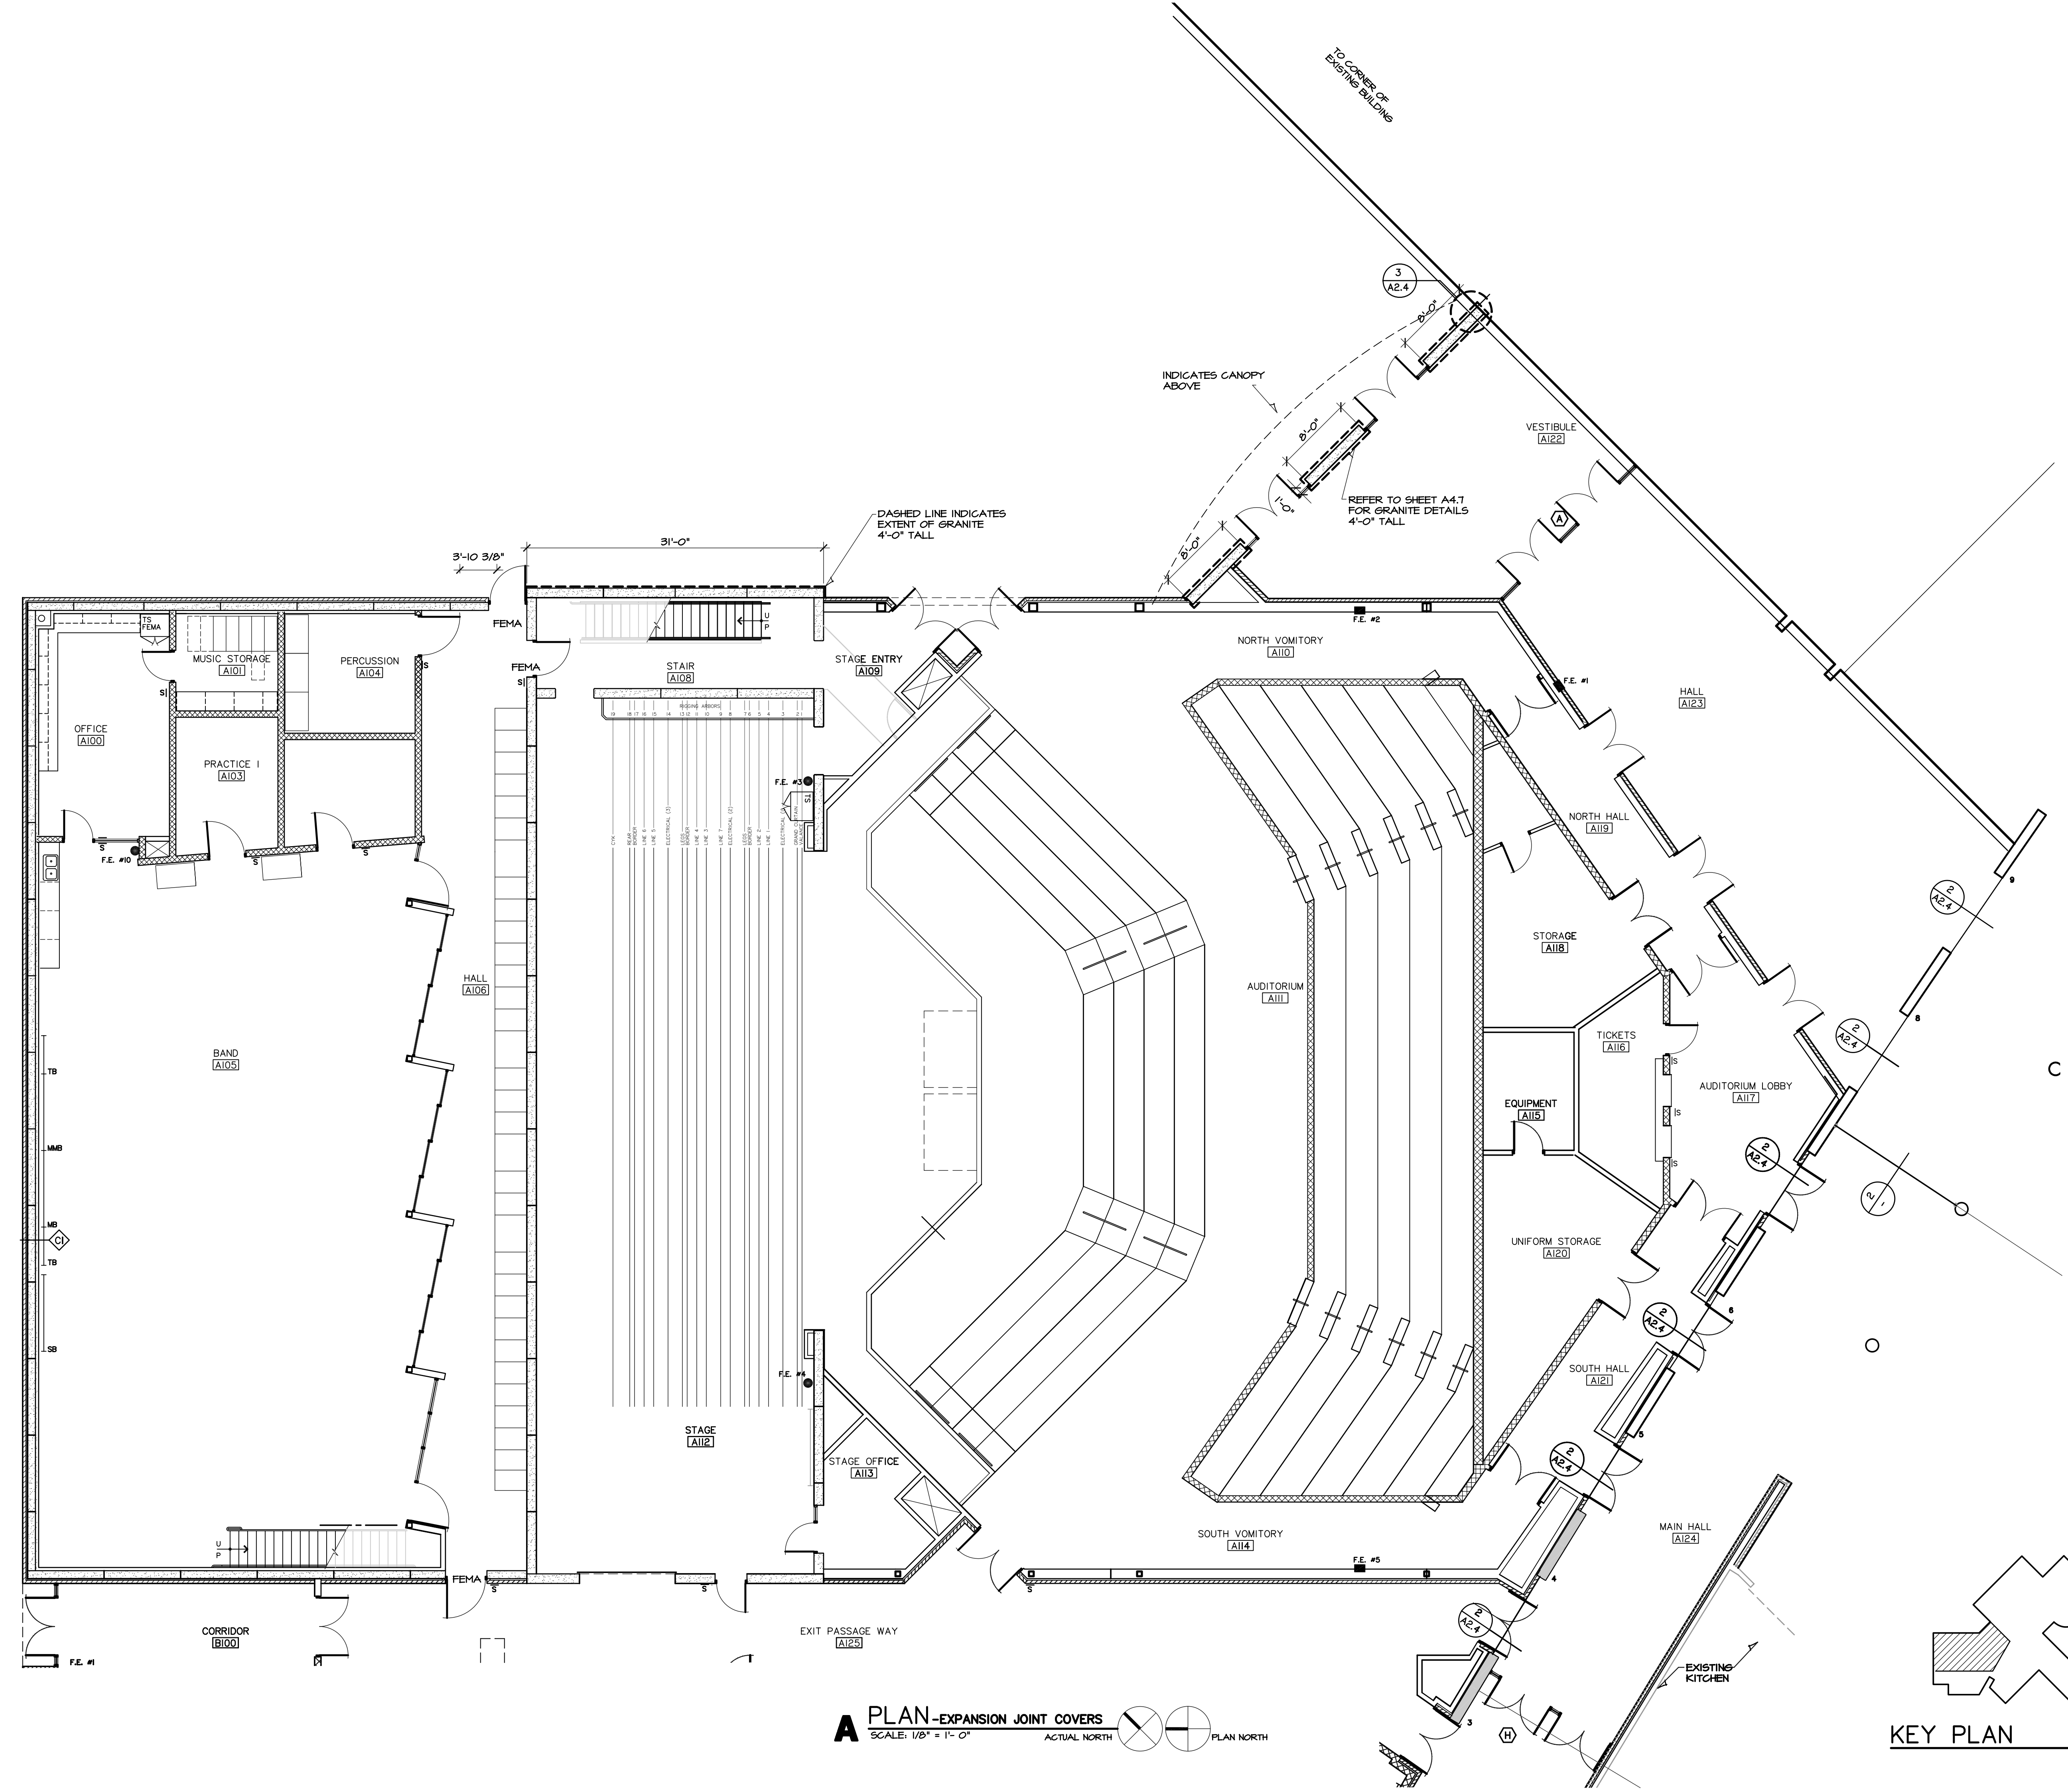

HANNEY & ASSOCIATES, ARCHITECTS
 1726 South Hillside, Wichita, Kansas, 67211
 Phone (316) 883-8965
 Fax (316) 884-1441
 www.hanneyarchitects.com



2009
 ANDALE HIGH SCHOOL
 ANDALE, KANSAS
 RENWICK UNIFIED SCHOOL DISTRICT 267

DRAWINGS ISSUED		
NO.	DATE	ITEM ISSUED
6	3/20	ADDENDUM 3
5	2/28	ISSUED FOR BIDS
4	2/24	REVIEW
3	2/12	REVIEW
2	2/05	REVIEW
11	1/30	REVIEW

COMPUTER DRAWING
 267AH108.DWG

DATE: FEBRUARY 2009
 DRAWN BY: J.P., T.H., S.F., B.S.
 CHECKED BY: M.H.

SHEET
A1.8
 OF SHEETS

A PLAN-EXPANSION JOINT COVERS
 SCALE: 1/8" = 1'-0"
 ACTUAL NORTH PLAN NORTH

