



HANNEY & ASSOCIATES, ARCHITECTS
 1726 South Hillside, Wichita, Kansas, 67211
 Phone (316) 883-8965
 Fax (316) 884-1441
 www.hanneyarchitects.com

2009
 ANDALE HIGH SCHOOL
 ANDALE, KANSAS
 RENWICK UNIFIED SCHOOL DISTRICT 267

DRAWINGS ISSUED		
NO.	DATE	ITEM ISSUED
5	2/28	ISSUED FOR BIDS
4	2/24	REVIEW
3	2/12	REVIEW
2	2/05	REVIEW
1	1/30	REVIEW


COMPUTER DRAWING
 267AH404.dwg

DATE: FEBRUARY 2009
 DRAWN BY: JP, TH, SF, BG
 CHECKED BY: MH

SHEET

A4.4

OF SHEETS

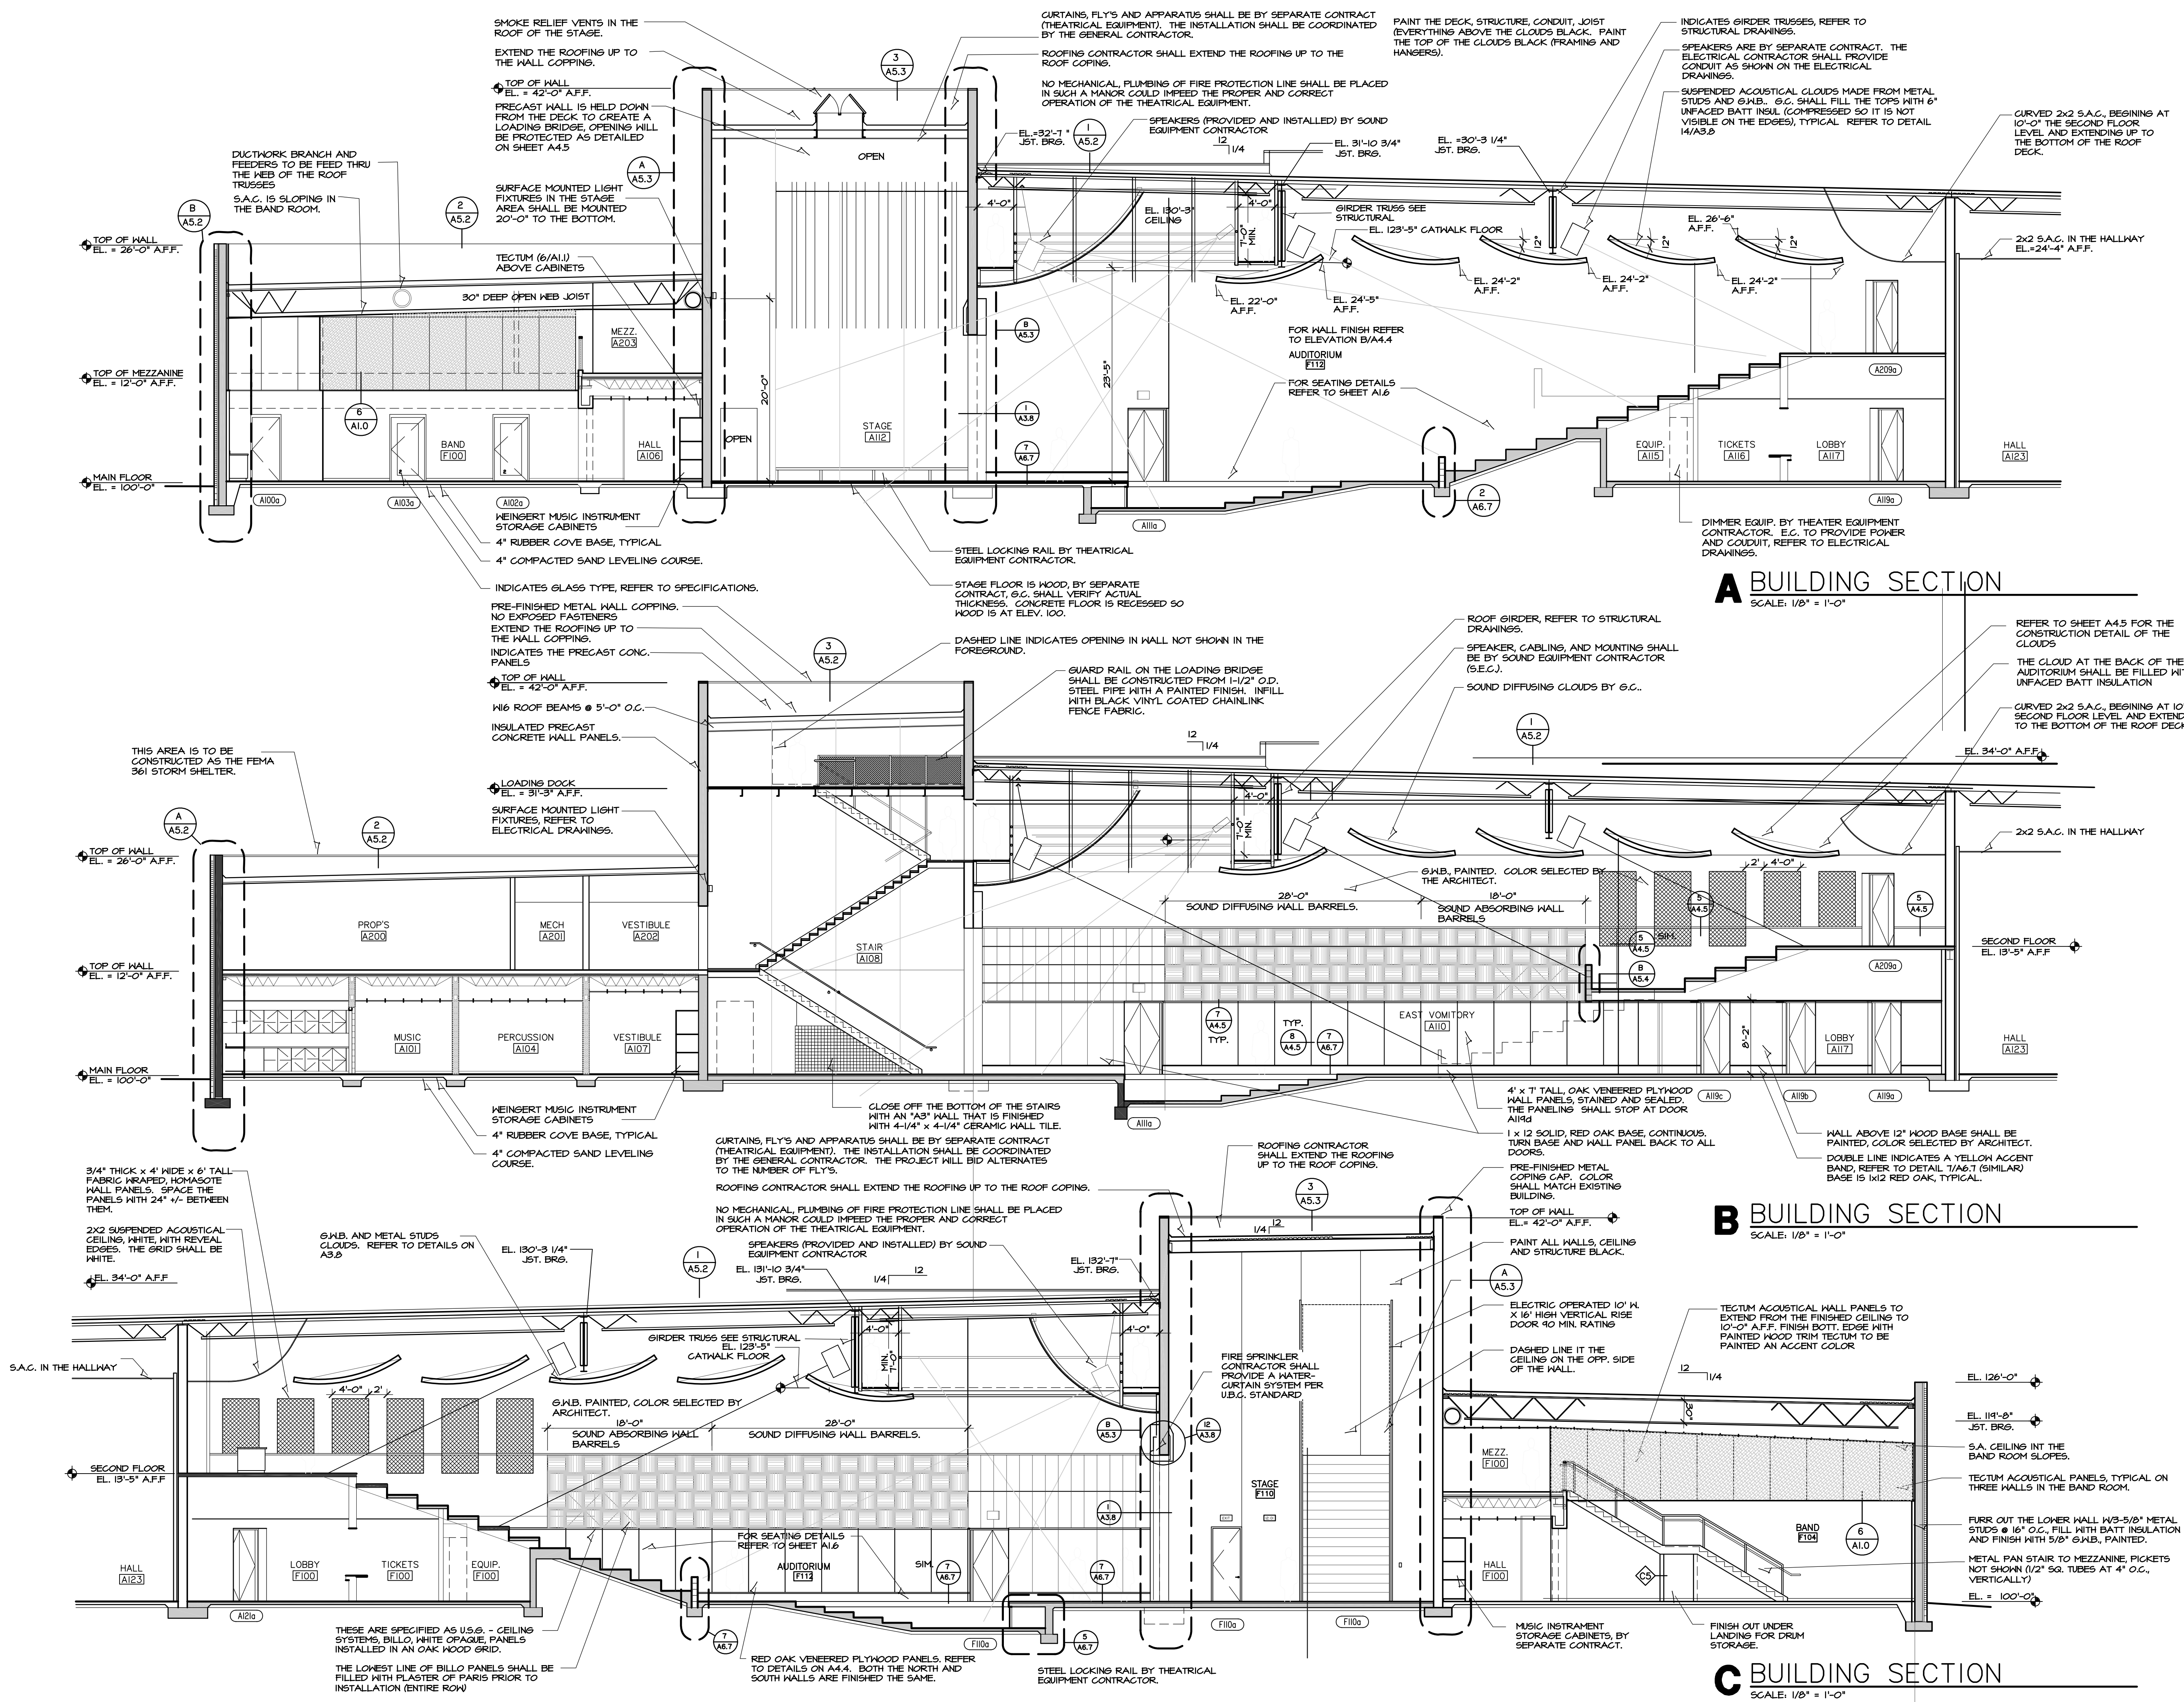

A BUILDING SECTION
 SCALE: 1/8" = 1'-0"

B BUILDING SECTION
 SCALE: 1/8" = 1'-0"

C BUILDING SECTION
 SCALE: 1/8" = 1'-0"