

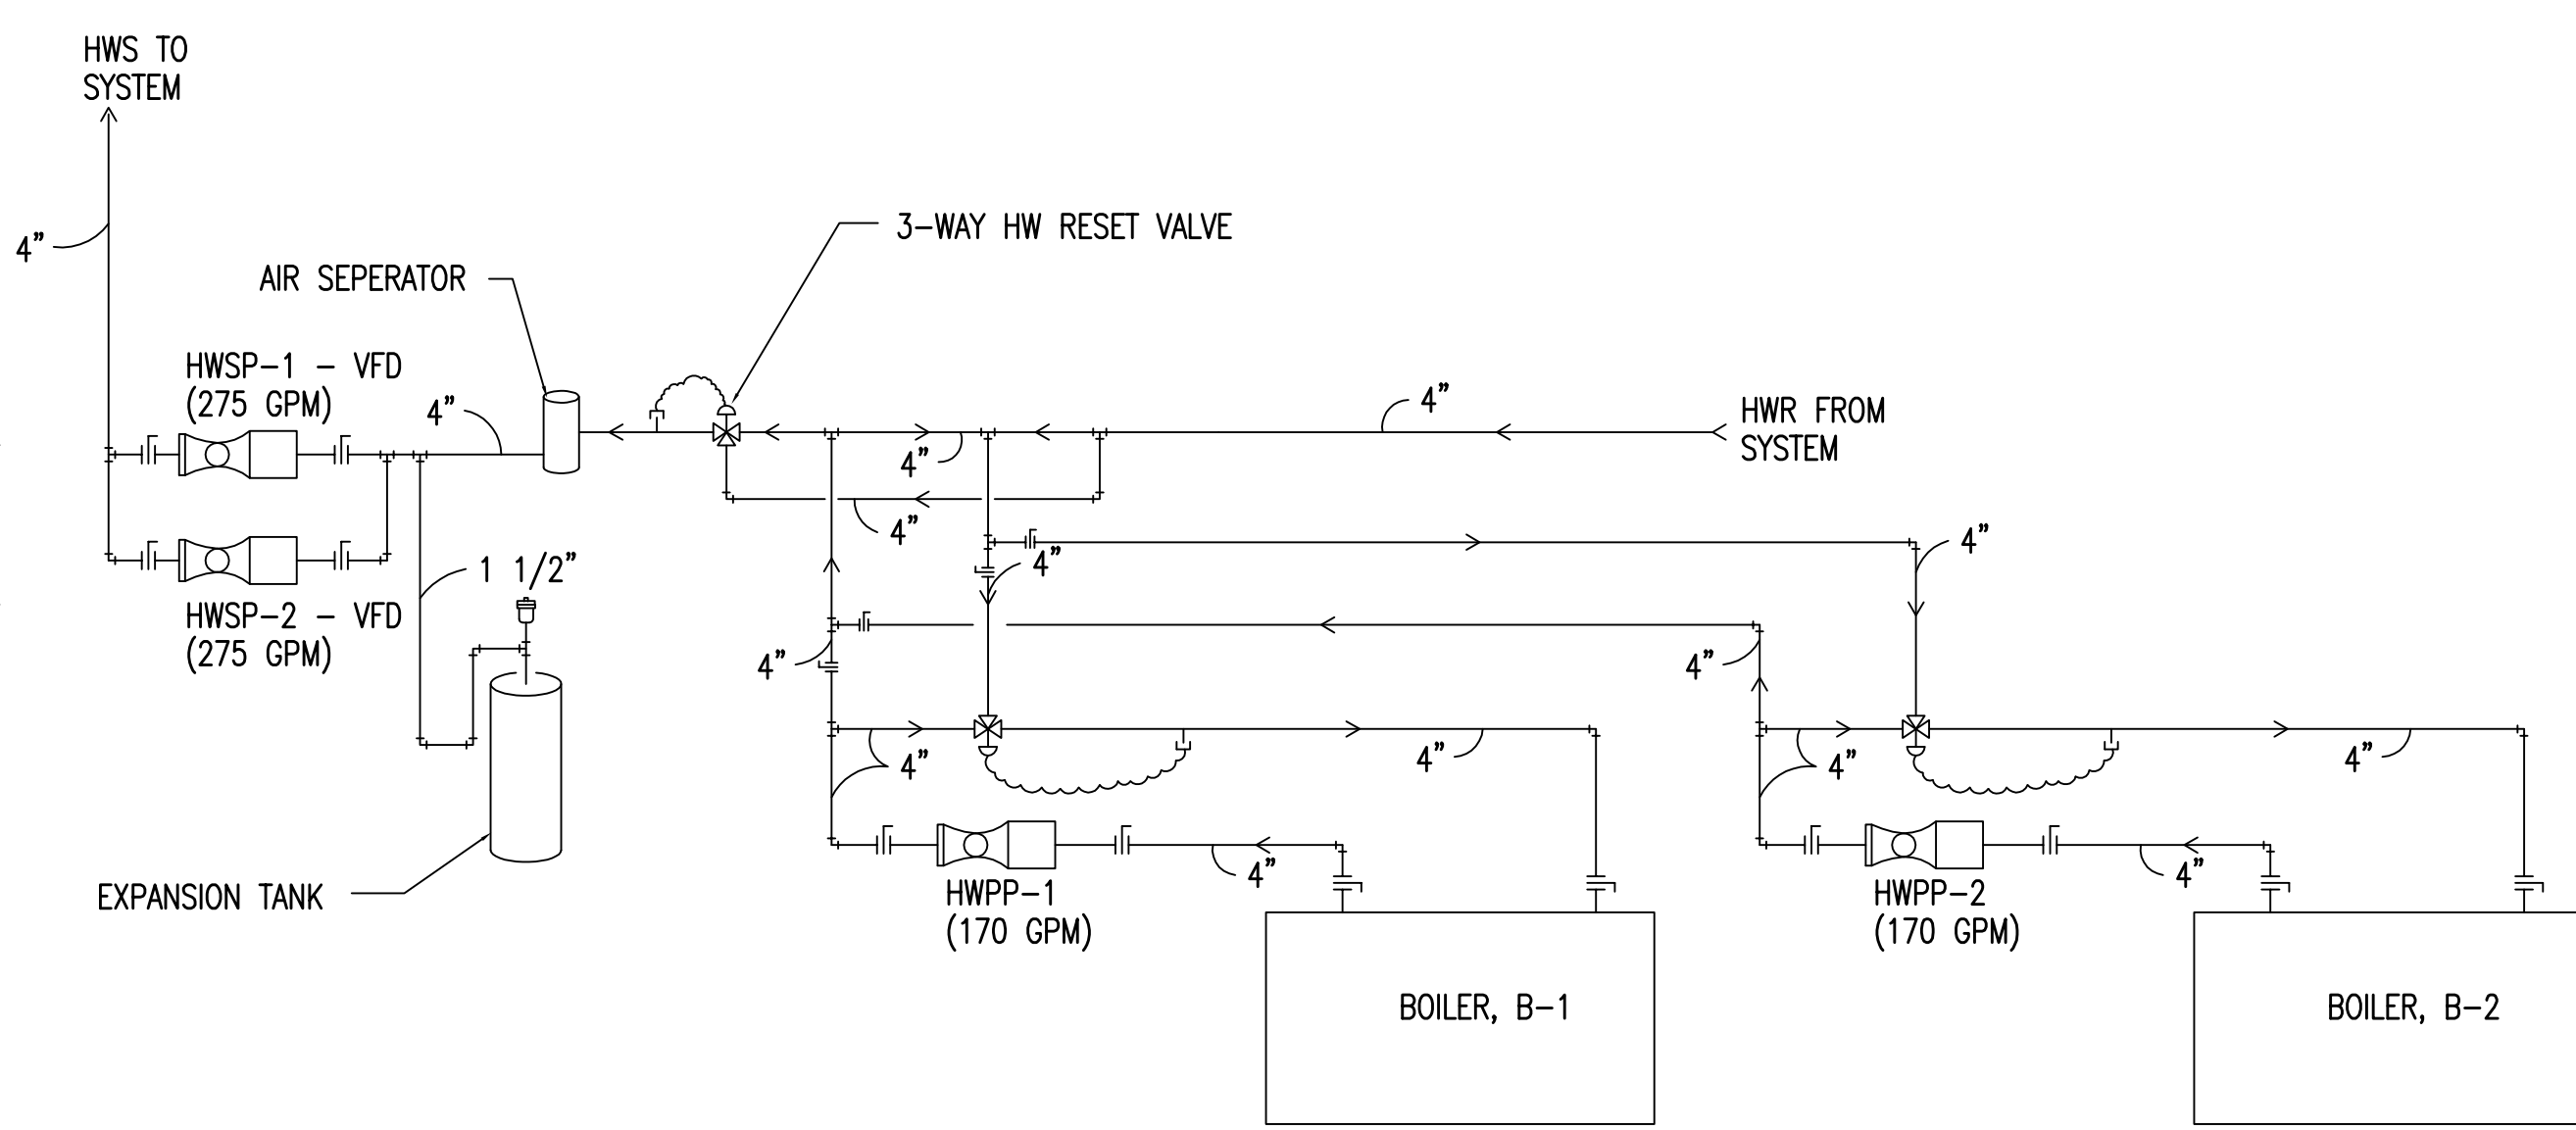
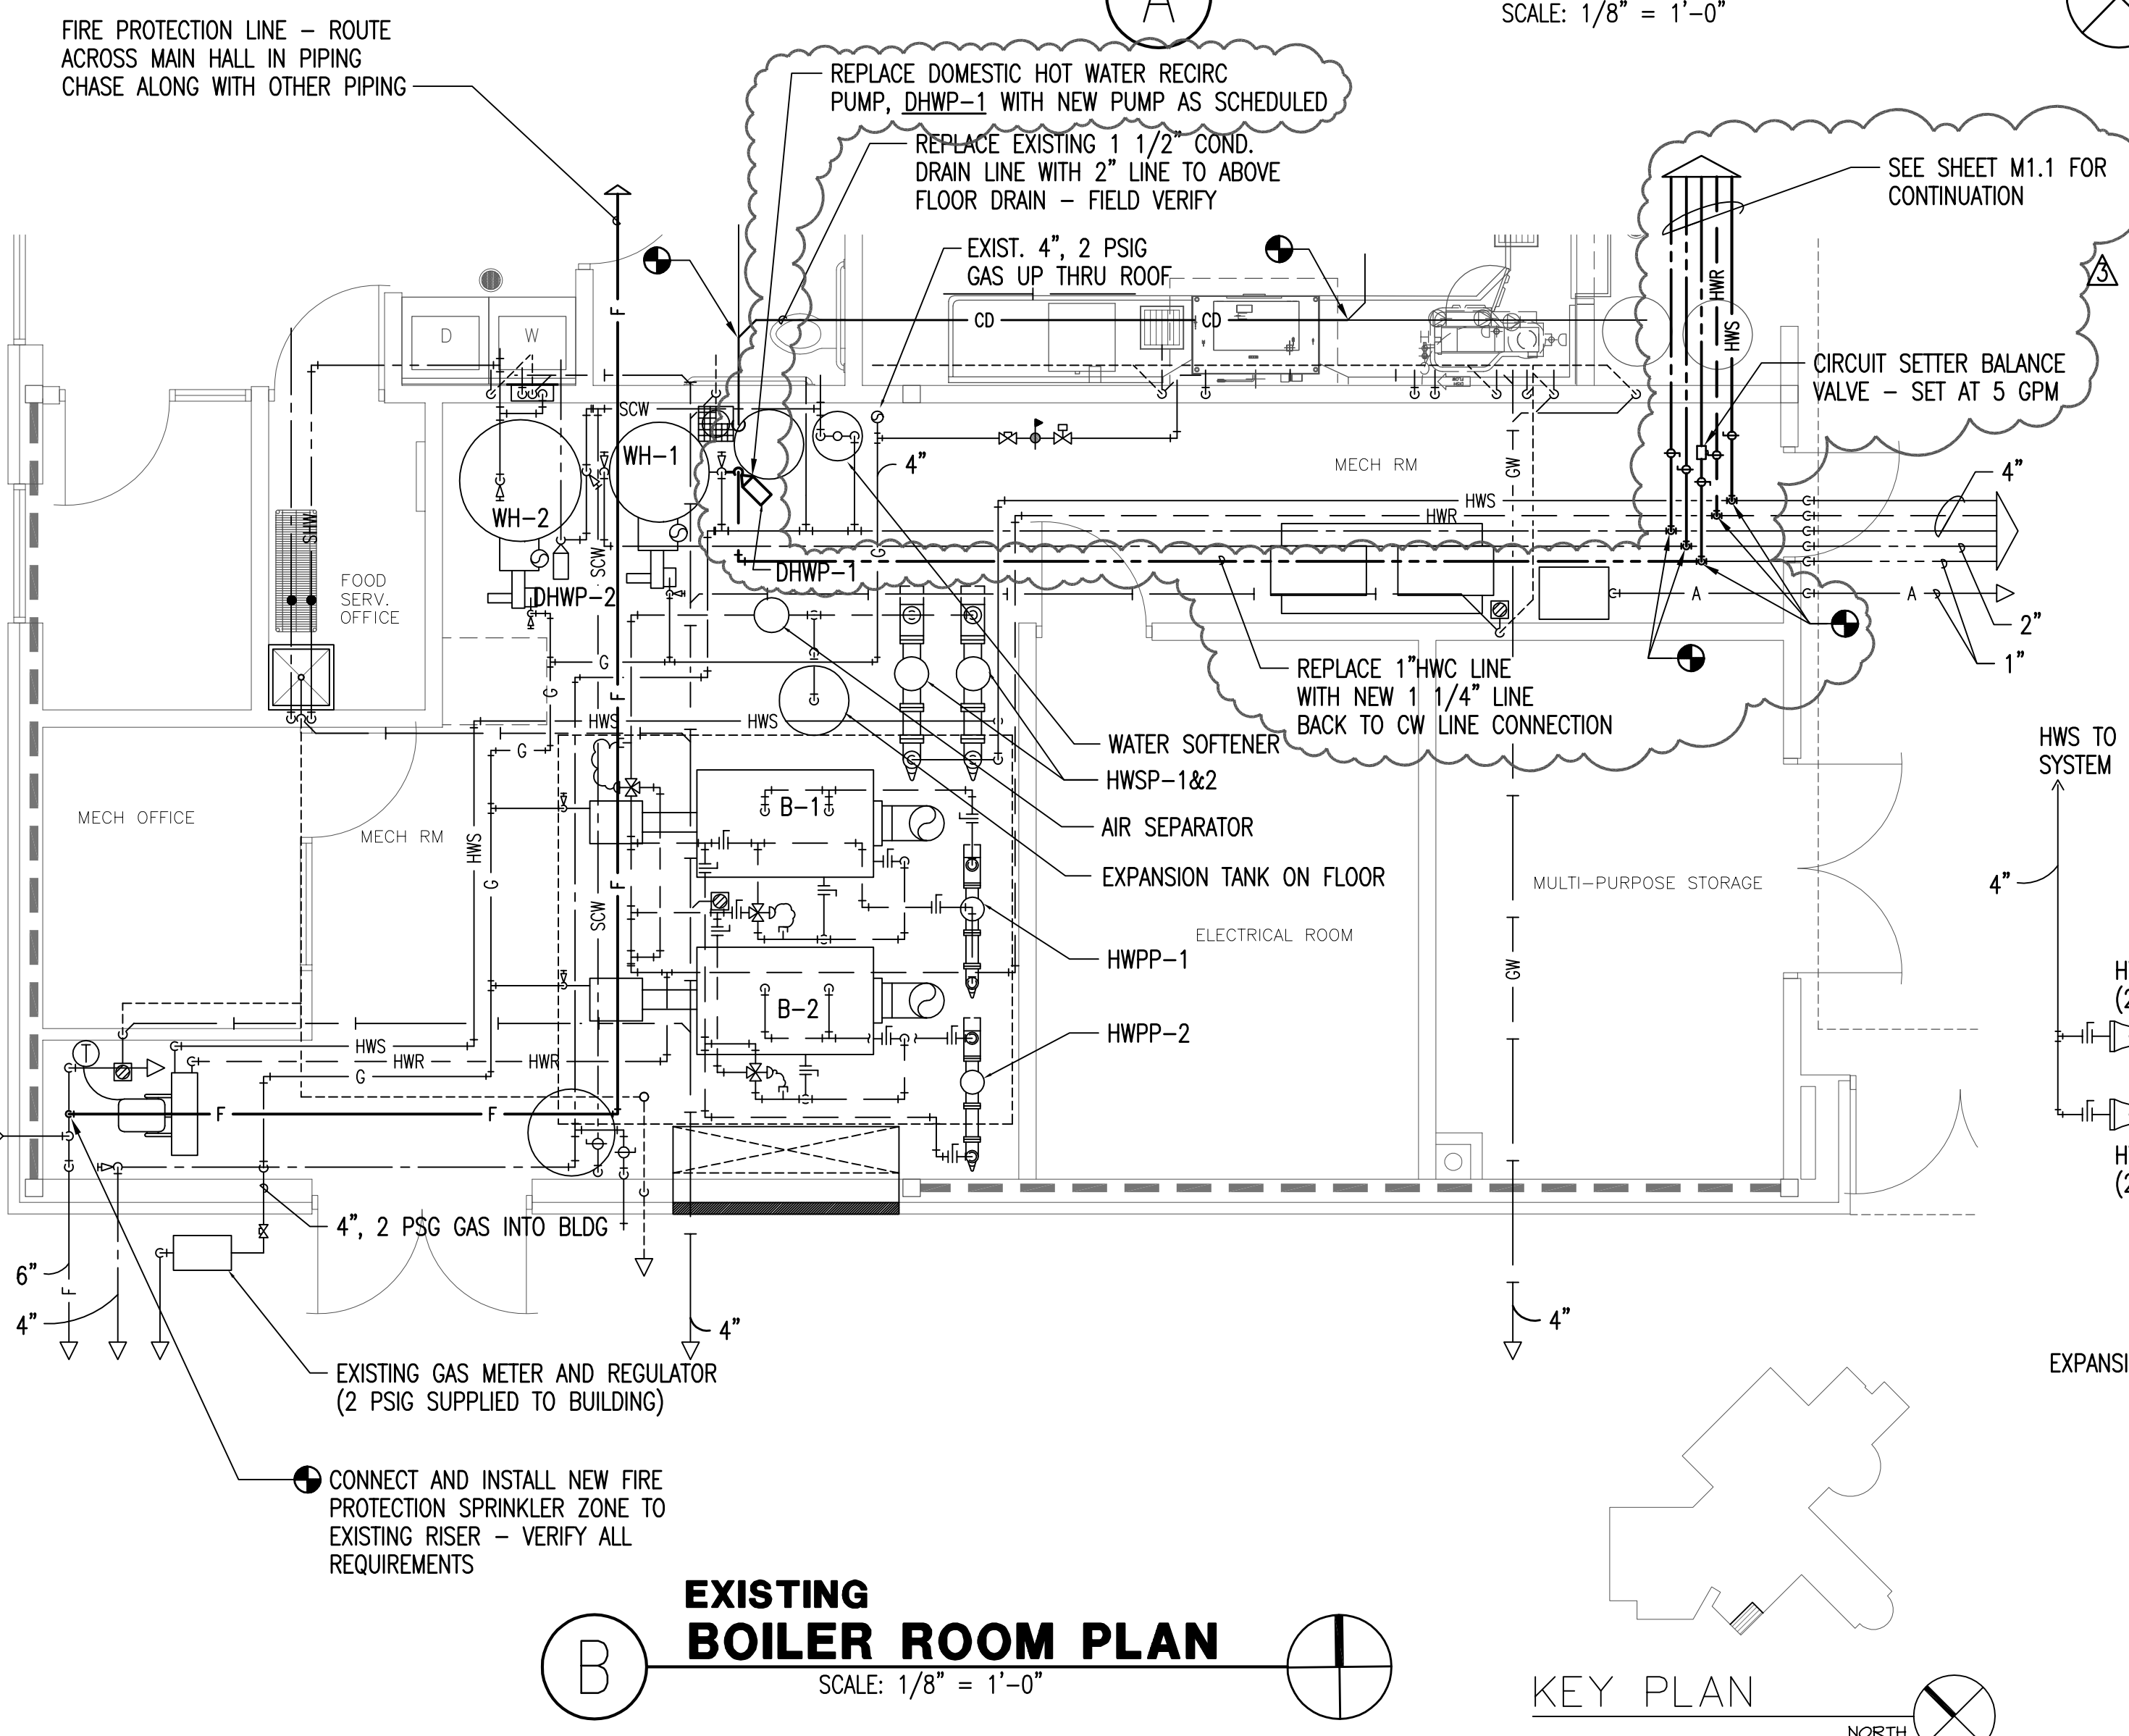


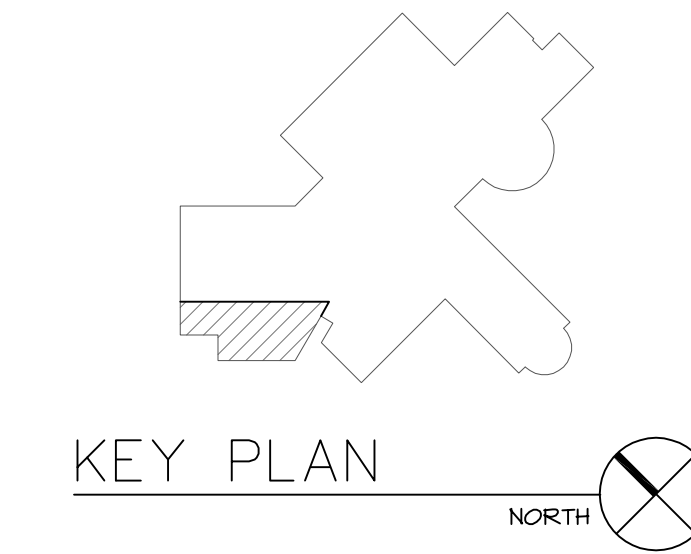

HANNEY & ASSOCIATES, ARCHITECTS
 1726 South Hillside, Wichita, Kansas, 67211
 Phone (316) 683-8965
 Fax (316) 684-1441
 www.haarchitects.com

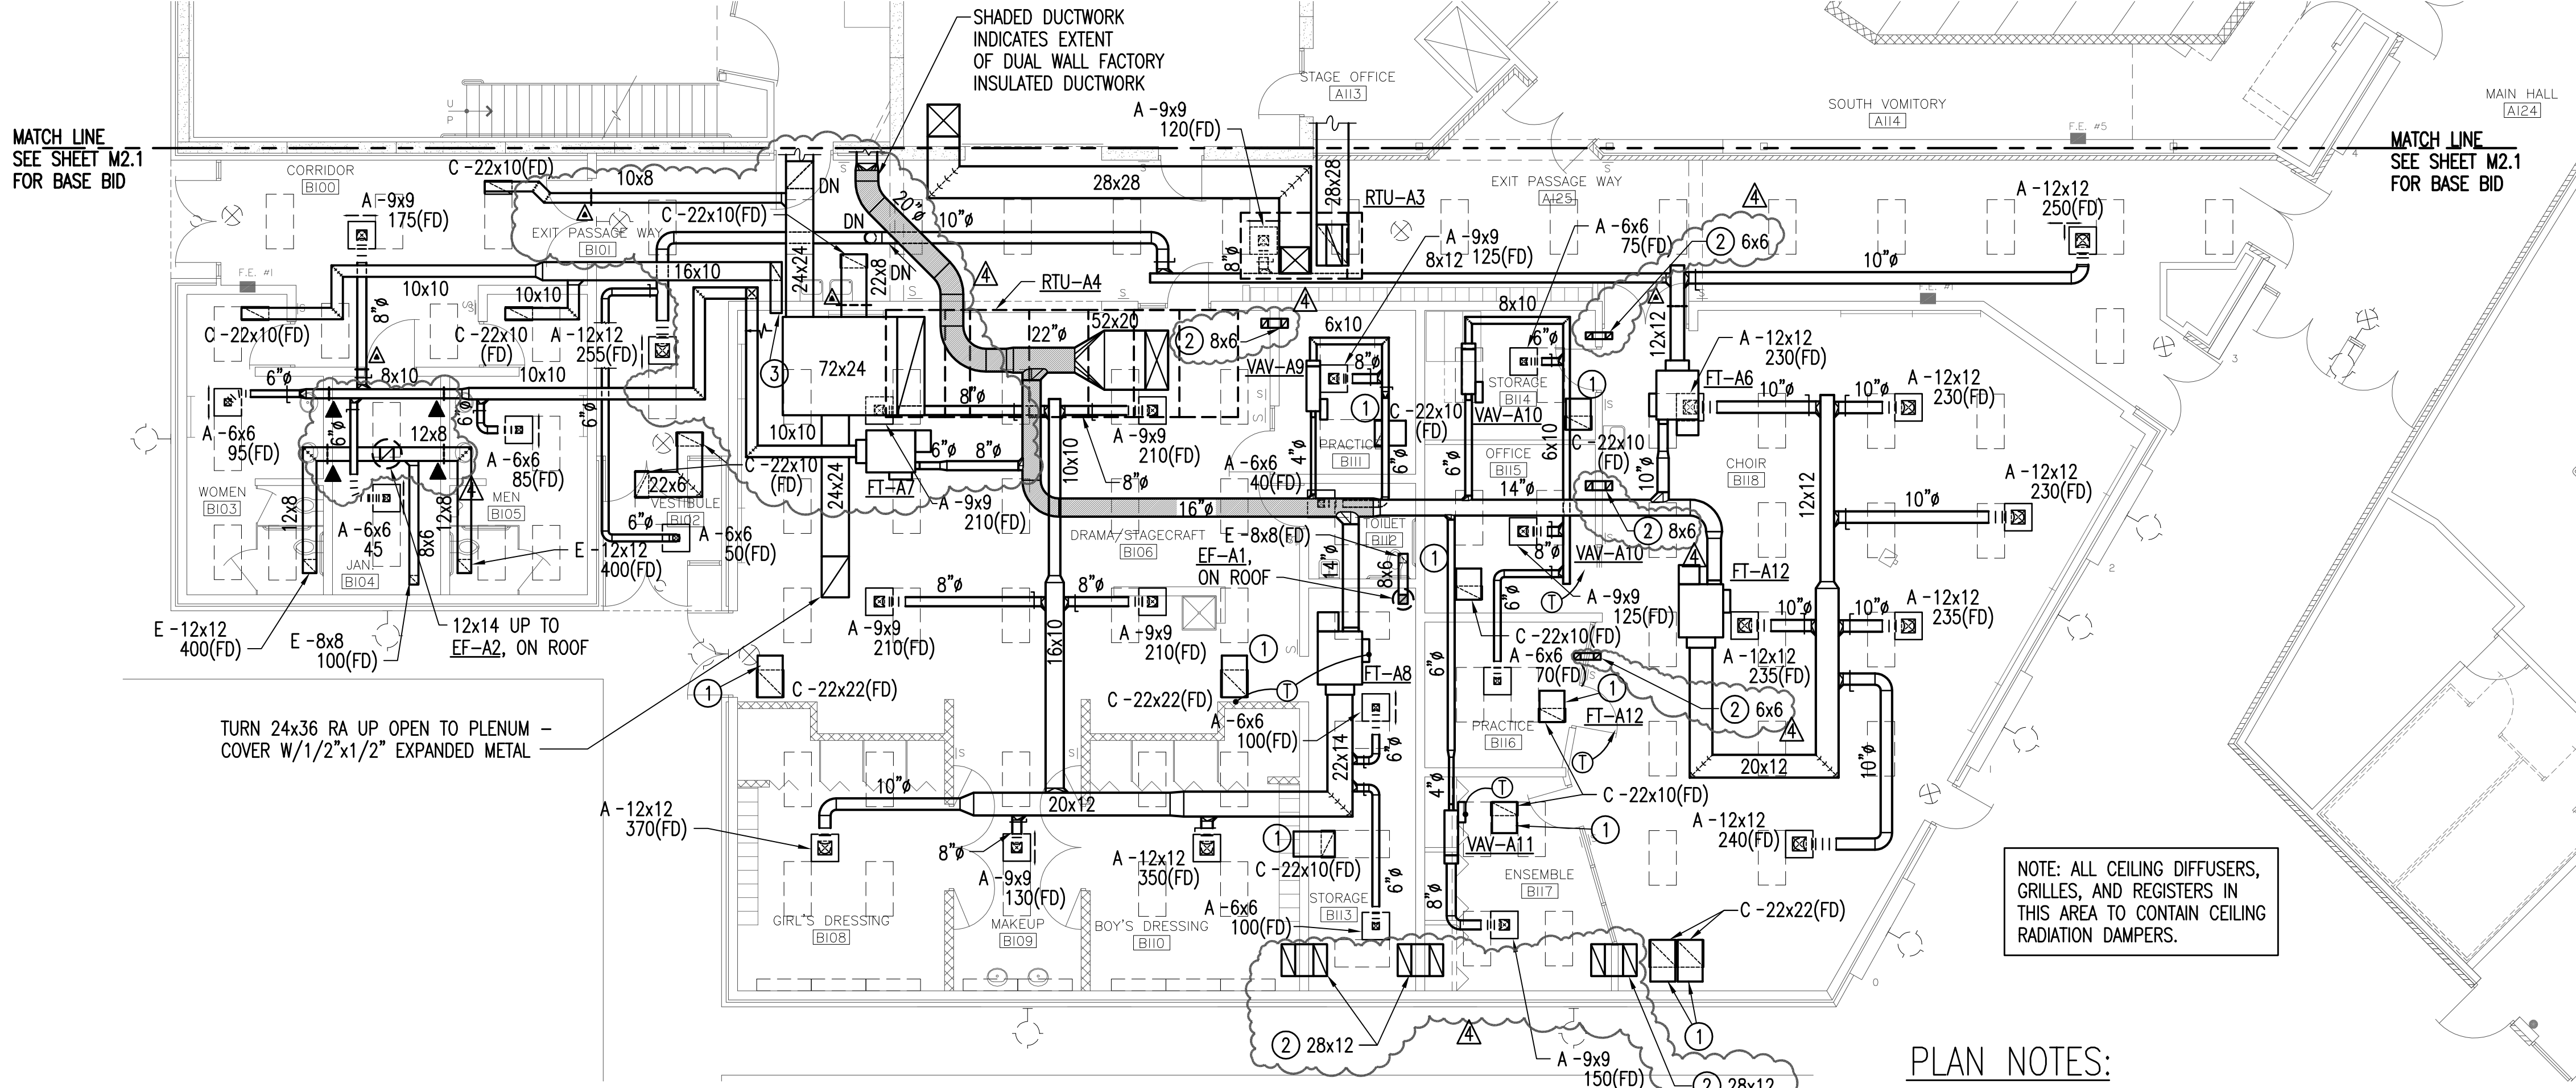

2009
 ANDALE HIGH SCHOOL
 ANDALE, KANSAS
 RENWICK UNIFIED SCHOOL DISTRICT 267

DRAWINGS ISSUED		
NO.	DATE	ITEM ISSUED
3/24		ADDENDUM NO. 4
3/24		ADDENDUM NO. 3
5	2/28	ISSUED FOR BIDS
4	2/24	REVIEW
3	2/12	REVIEW
2	2/05	REVIEW
1	1/30	REVIEW

COMPUTER DRAWING	
DATE: FEBRUARY 2009	CHECKED BY:
DRAWN BY:	
SHEET	
M2.3	
OF	SHEETS

Sheet 03-24-2009 5:48:44 PM by BRW
 Plot Scale 1:96 03-25-2009 7:43:27 AM
 M:\2008\0800A\001\0800A-01-M2.3-HWC PLAN-ALTERNATE
 by BRVAN.R. WARD

Professional Engineering Consultants, P.A.
 303 E. TOPEKA - WICHITA, KANSAS 67202 • 316-262-2691 • FAX 316-262-3003
 www.pcep.com