




SECTION A-A

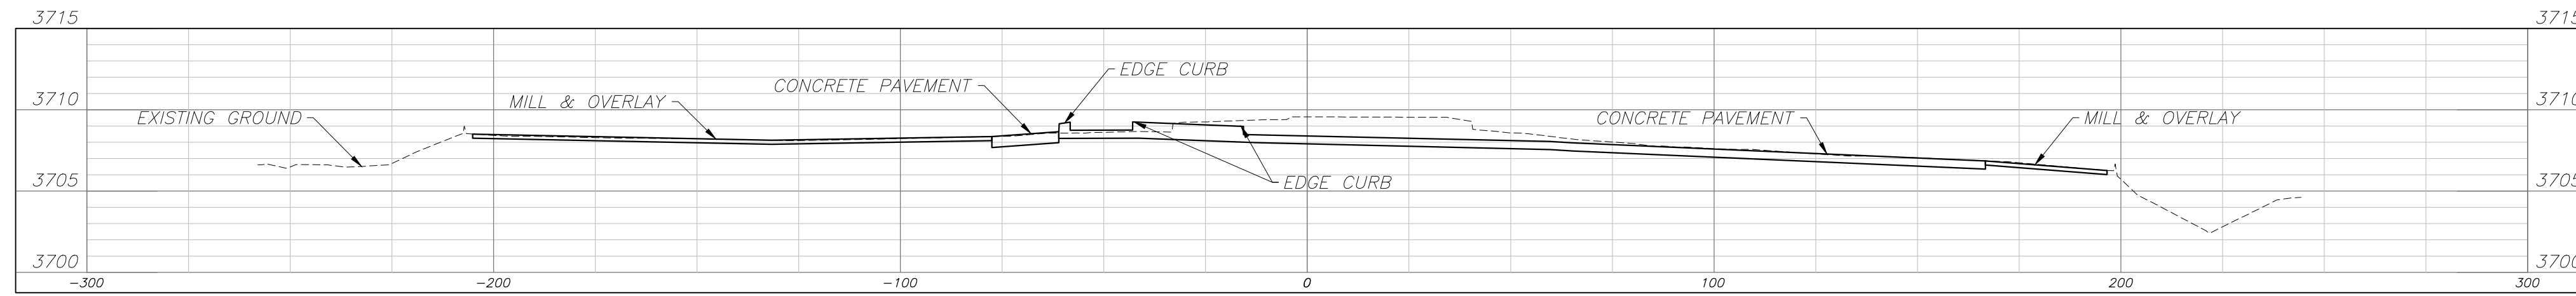

SECTION B-B

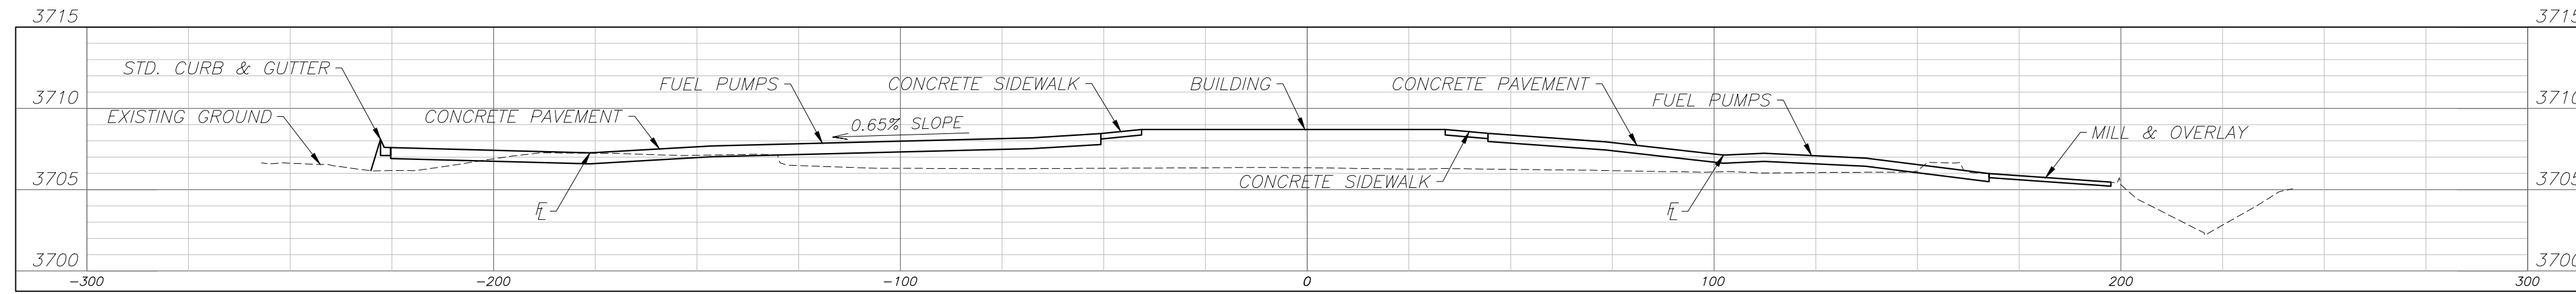


SECTION C-C

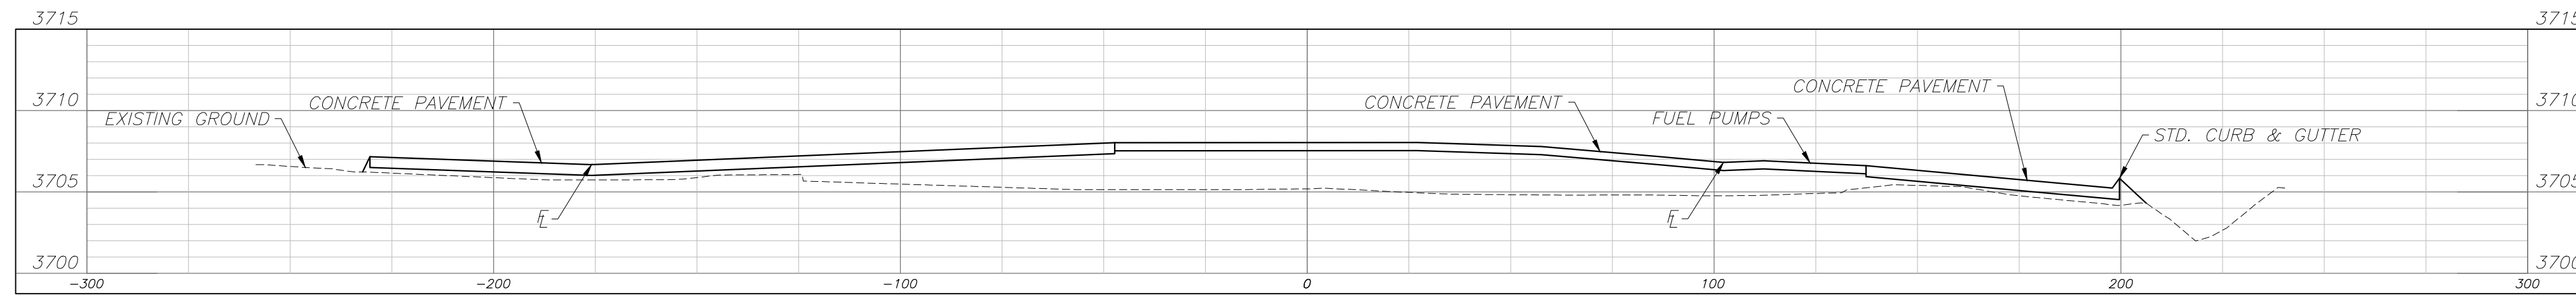


SECTION D-D





SECTION E-E

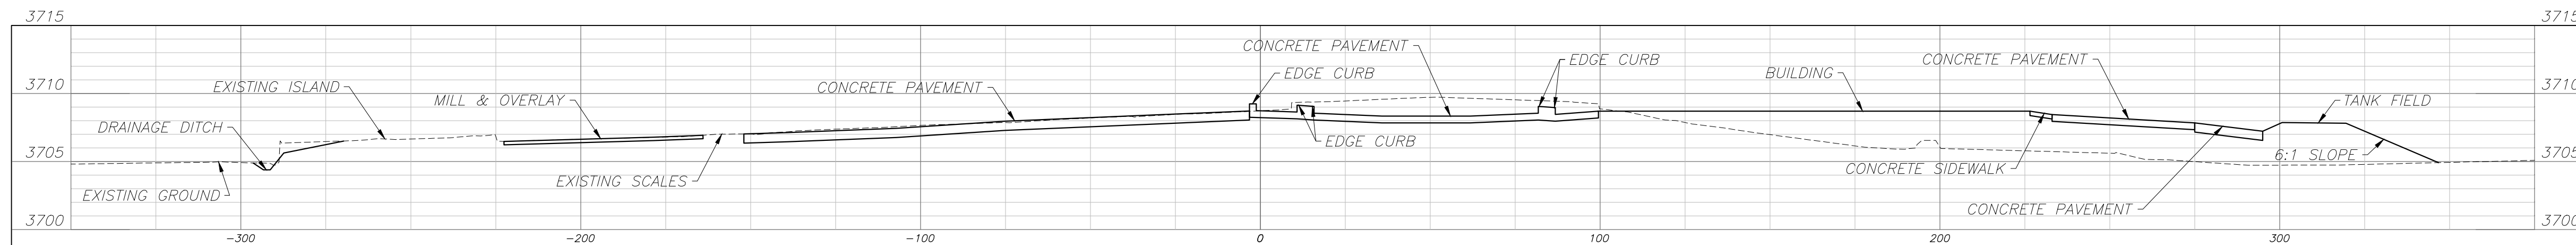

SECTION F-F

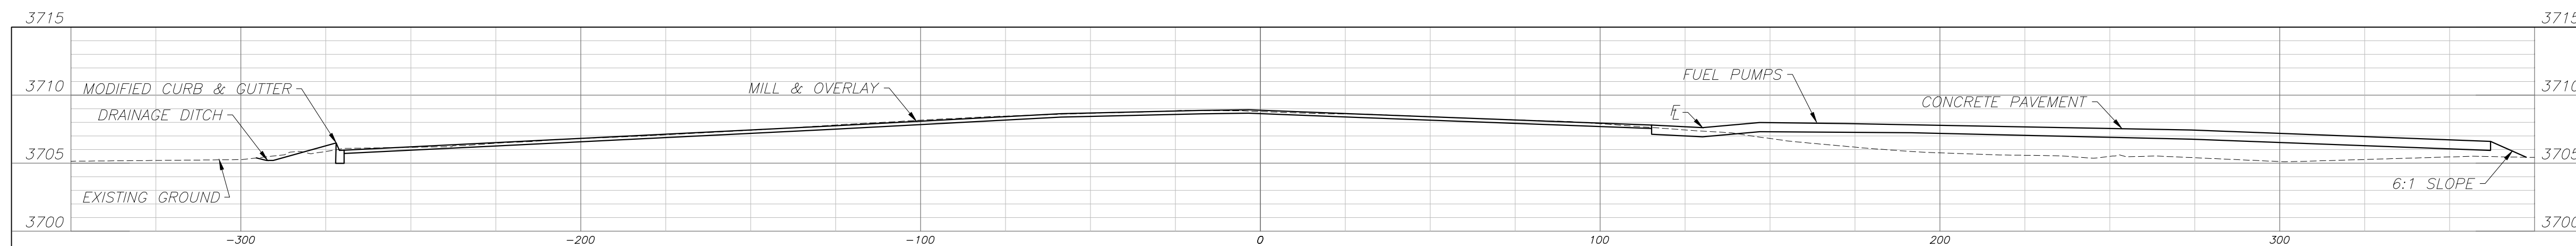

SECTION G-G

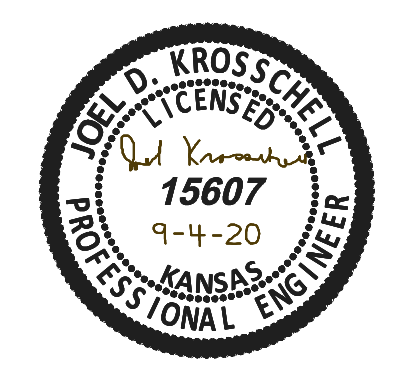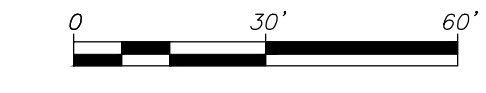

HANNEY & ASSOCIATES, ARCHITECTS  
 1726 South Hillside, Wichita, Kansas, 67211  
 Phone (316) 683-8965  
 Fax (316) 684-1441  
 www.haarchitects.com

**24/7 TRAVEL STORE**  
 2020  
 24-7 TRAVEL STORE  
 2710 Commerce Rd.  
 Goodland, Kansas

DRAWINGS ISSUED		
NO.	DATE	ITEM ISSUED
1	9-4-20	ADDENDUM #1

COMPUTER DRAWING

DATE: AUGUST 2020  
 DRAWN BY: CHECKED BY:

SHEET  
 C1.4  
 CROSS SECTIONS  
 OF SHEETS