




DRAWINGS		ISSUED
NO.	DATE	ITEM ISSUED
3	5/10/22	PROGRESS PRINT
2	4/22/22	PROGRESS PRINT
1	3/4/22	CODER REVIEW


COMPUTER DRAWING

DATE: MARCH 2022	
DRAWN BY:	CHECKED BY:
CH, DH, TC, JC	MRH

OF - SHEETS

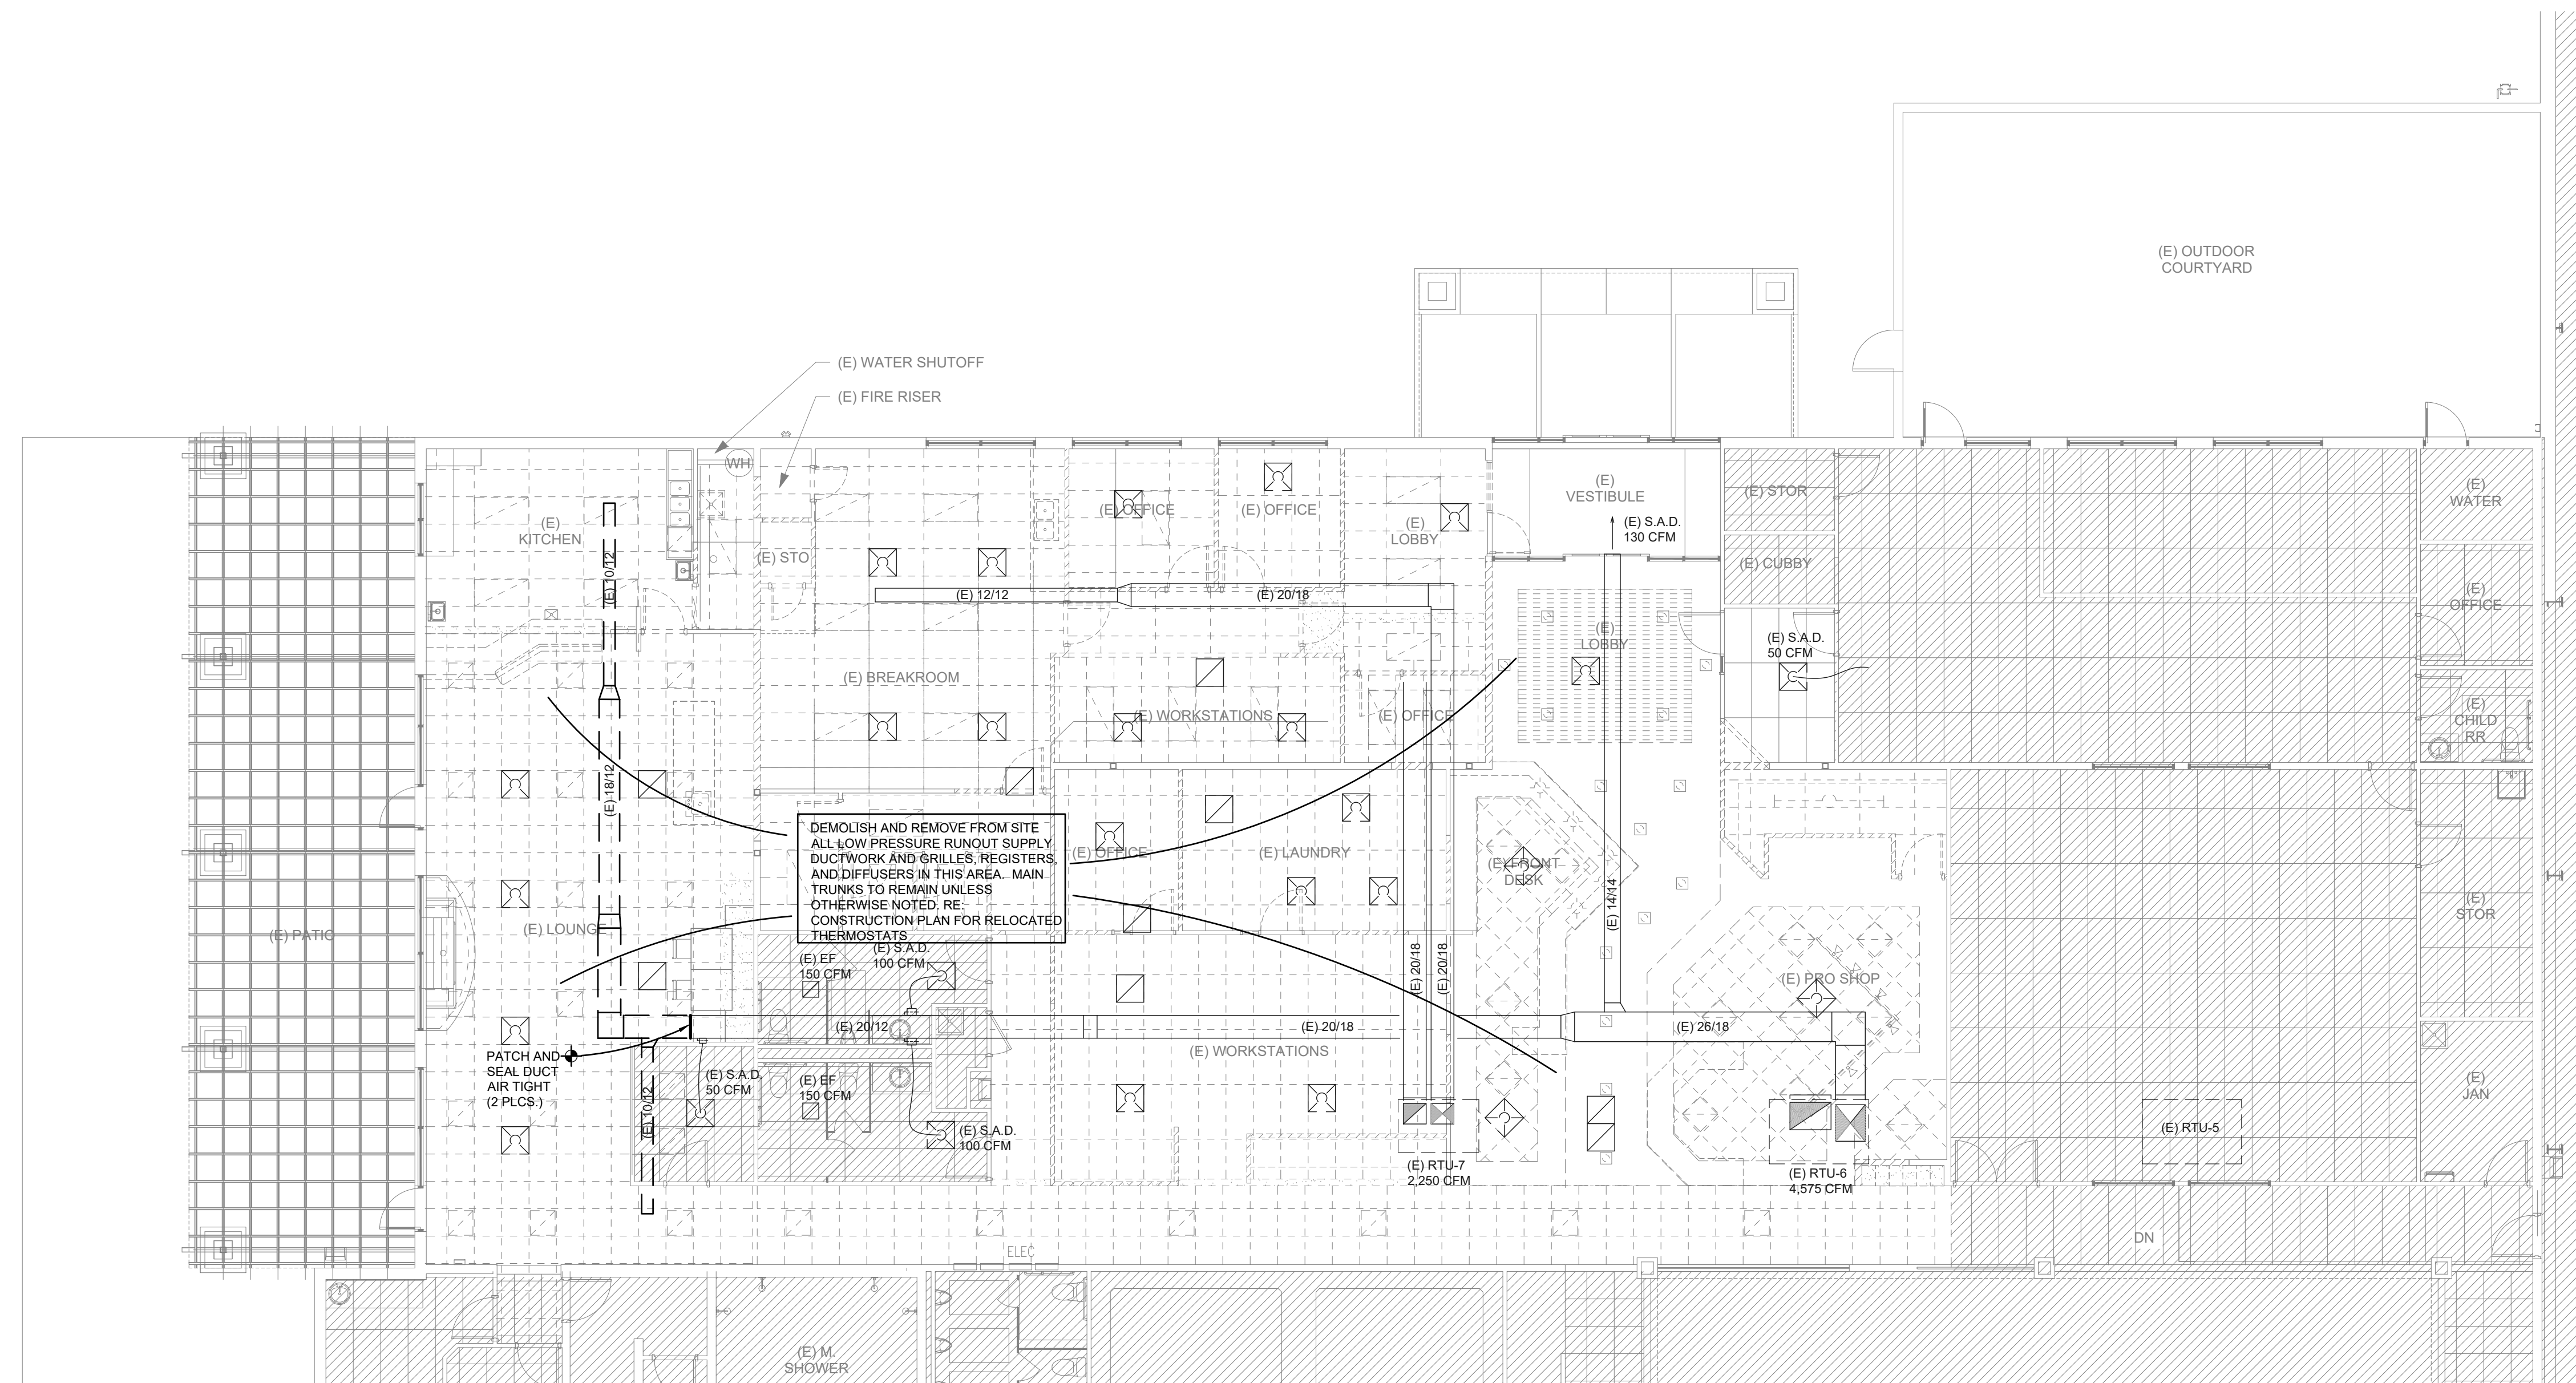

 PARTIAL MAIN LEVEL DEMOLITION PLAN - NORTH
SCALE: 1/8" = 1'0"



KEY PLAN
SCALE: N.T.S.