



HANNEY & ASSOCIATES, ARCHITECTS
1726 South Hillside, Wichita, Kansas, 67211
Phone (316) 683-8965
Fax (316) 684-1441

2022 GENESIS HEALTH CLUBS
MIRAMONT-SOUTH
901 Oakridge Drive – Fort Collins,
Colorado 80525





DRAWINGS		ISSUED
NO.	DATE	ITEM ISSUED
3	5/10/22	PROGRESS PRINT
2	4/22/22	PROGRESS PRINT
1	3/14/22	CODE REVIEW

COMPUTER DRAWING

DATE: MARCH 2022	
DRAWN BY:	CHECKED BY:
CH, DH, TC, JC	MRH

SHEET

OF	-	SHEETS
----	---	--------

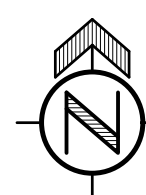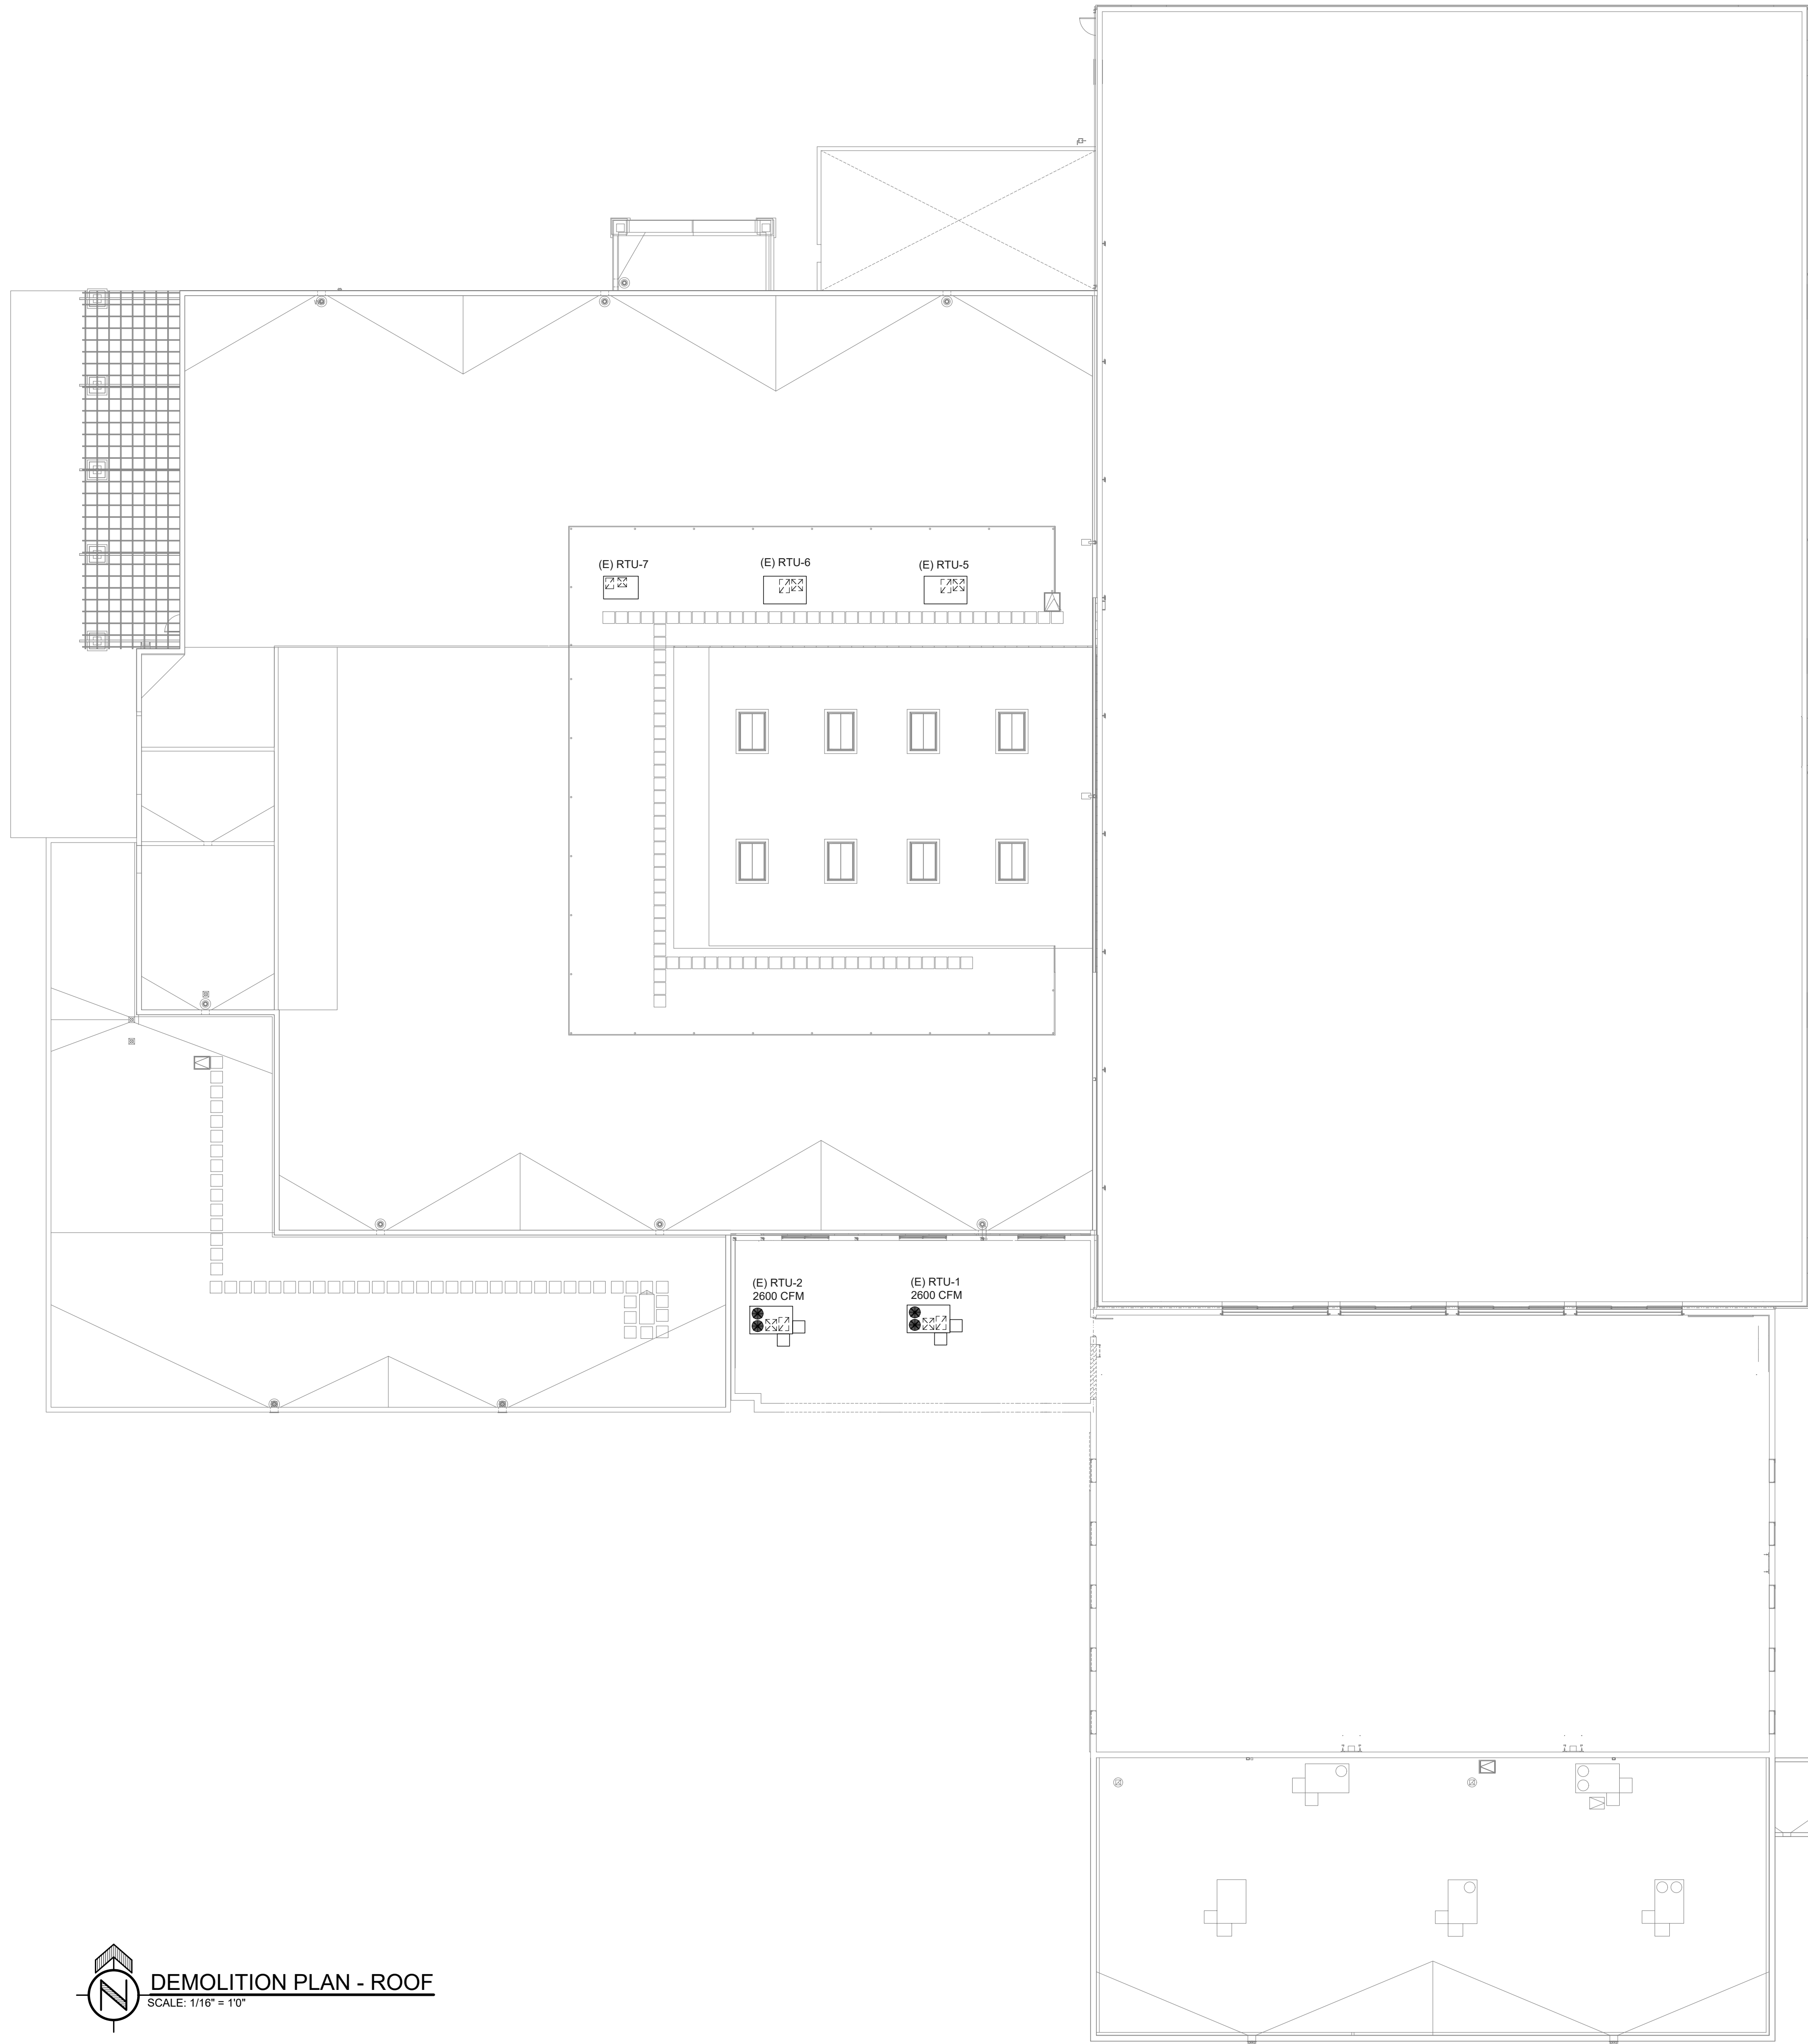

DEMOLITION PLAN - ROOF

SCALE: 1/16" = 1'0"