







2022 GENESIS HEALTH CLUBS
MIRAMONT—SOUTH
901 Oakridge Drive — Fort Collins,
Colorado 80525



DRAWINGS		ISSUED
NO.	DATE	ITEM ISSUED
3	5/0/22	PROGRESS PRINT
2	4/22/22	PROGRESS PRINT
1	3/14/22	CODE REVIEW

COMPUTER DRAWING

DATE: MARCH 2022	
DRAWN BY:	CHECKED BY:
CH, DH, TC, JC	MRH
SHEET	
OF	SHEETS

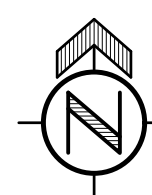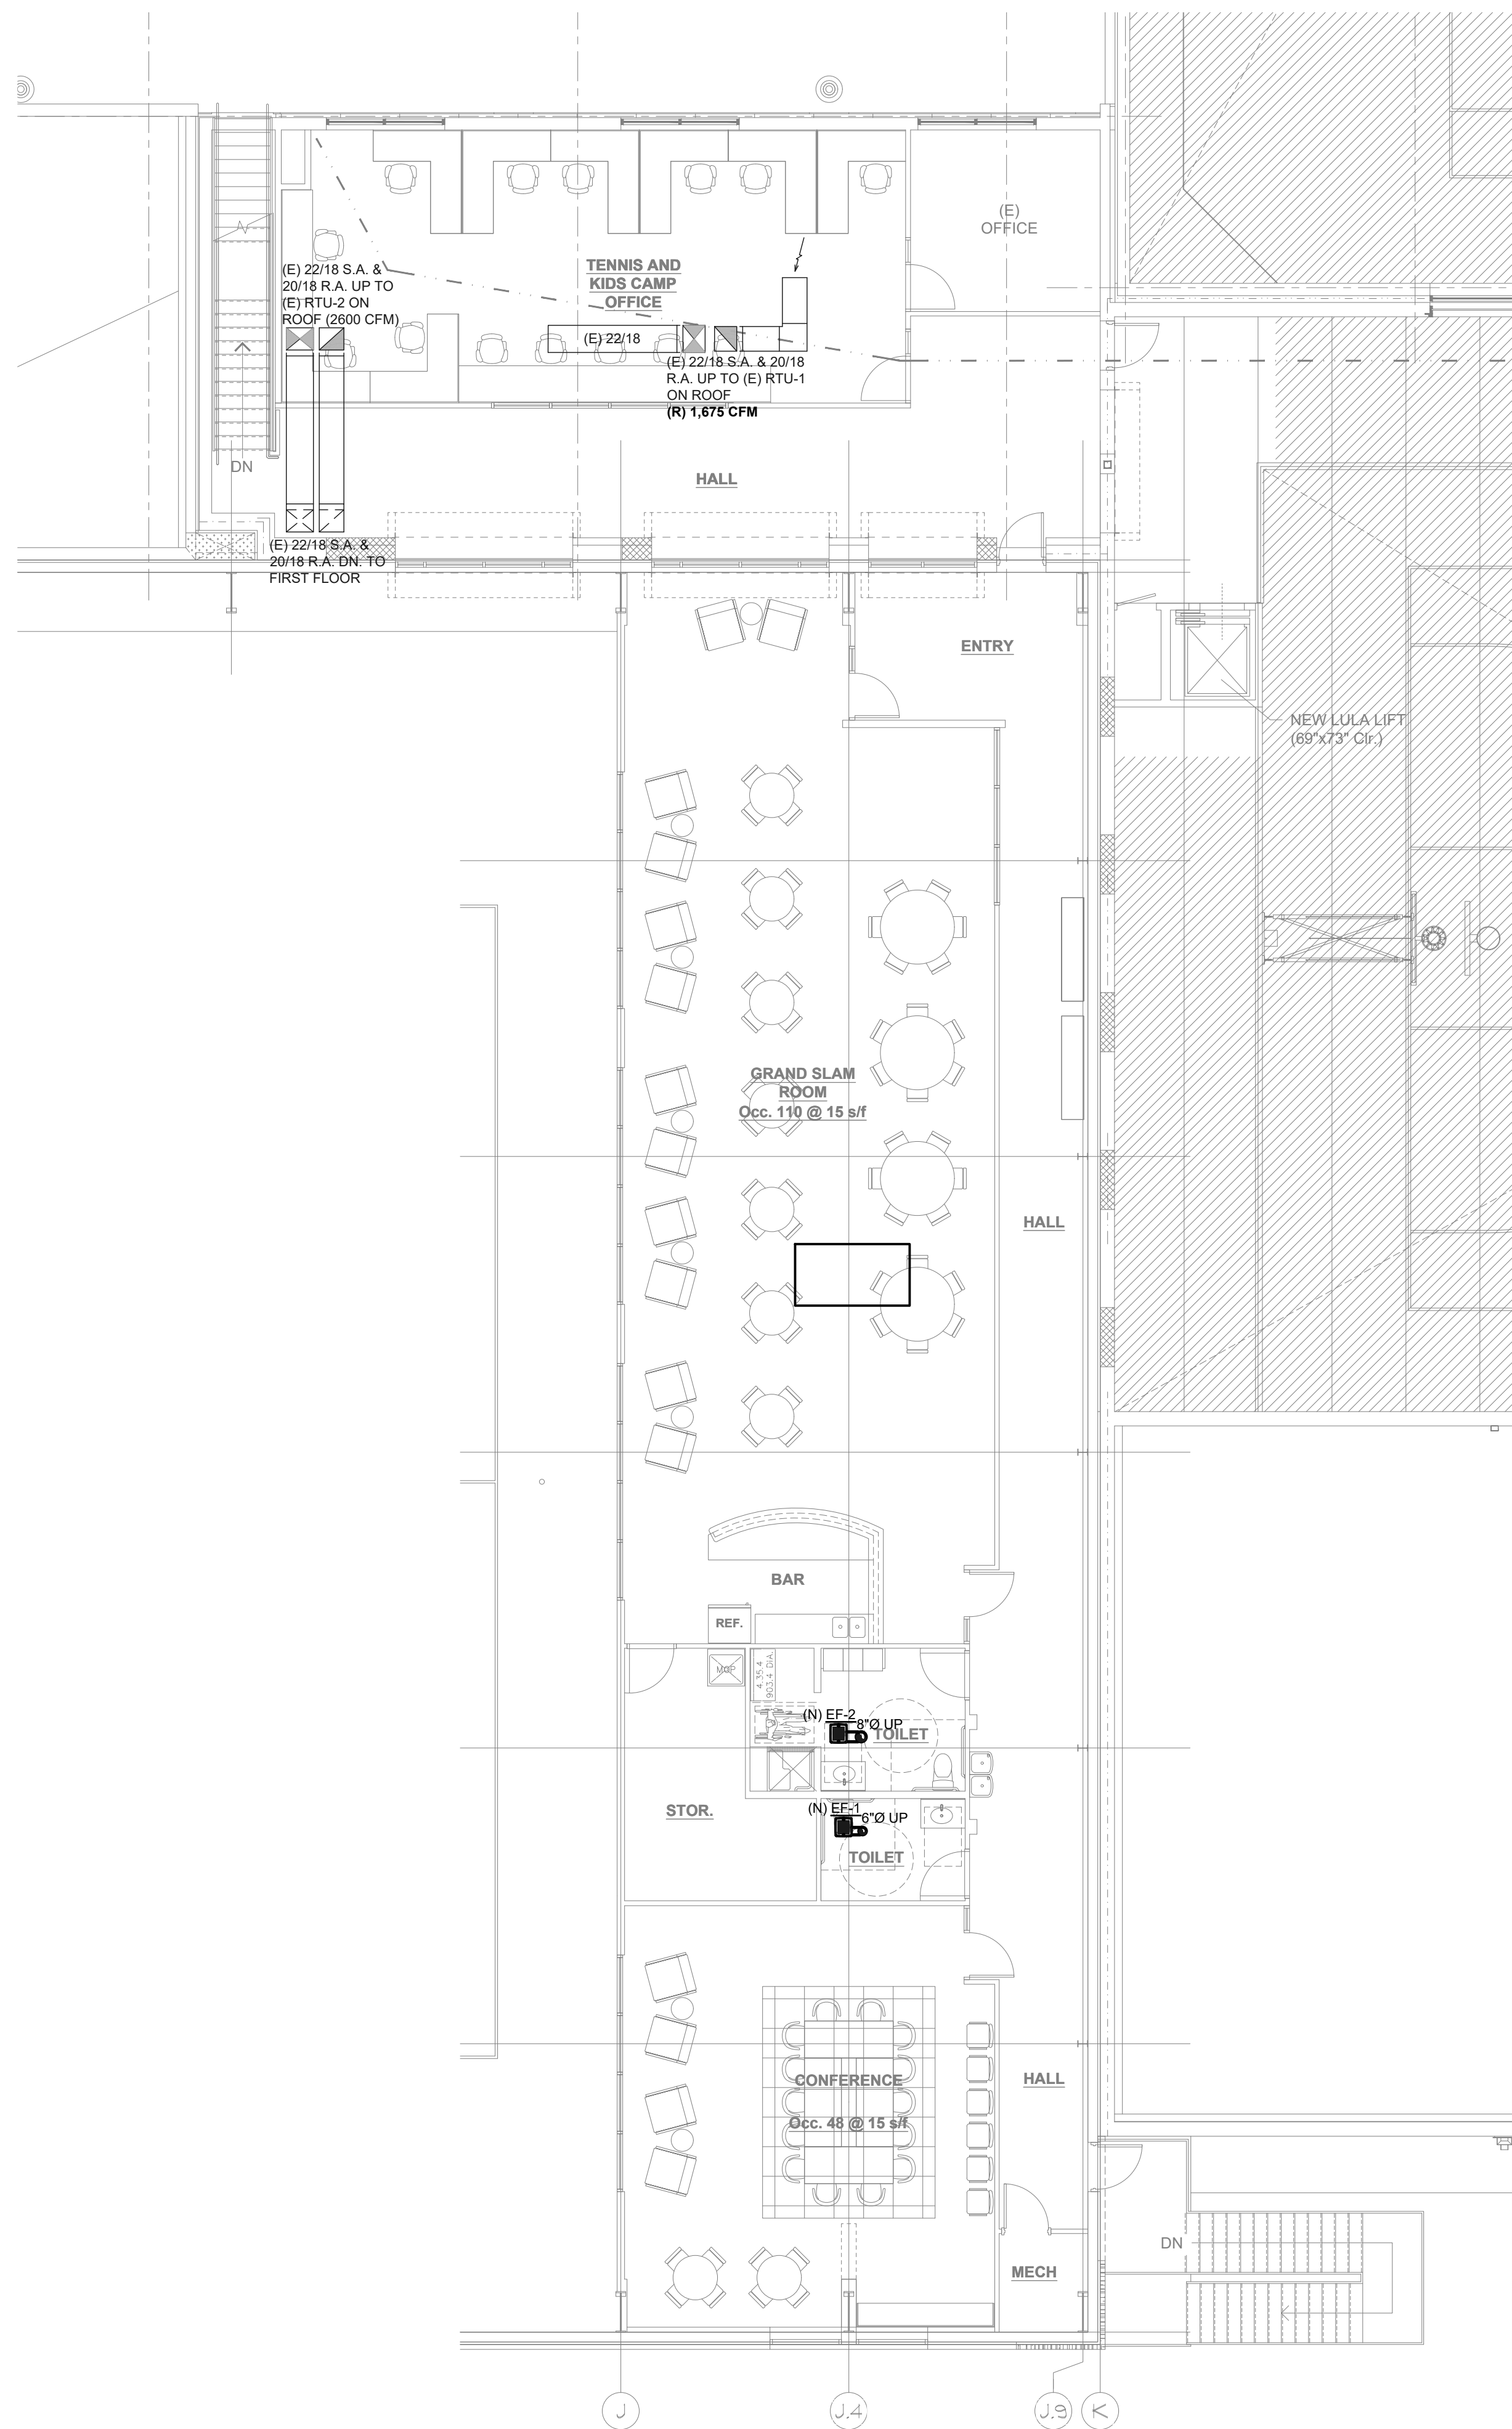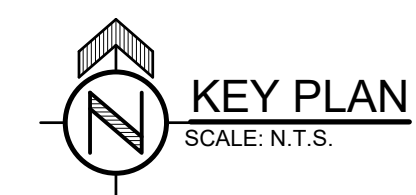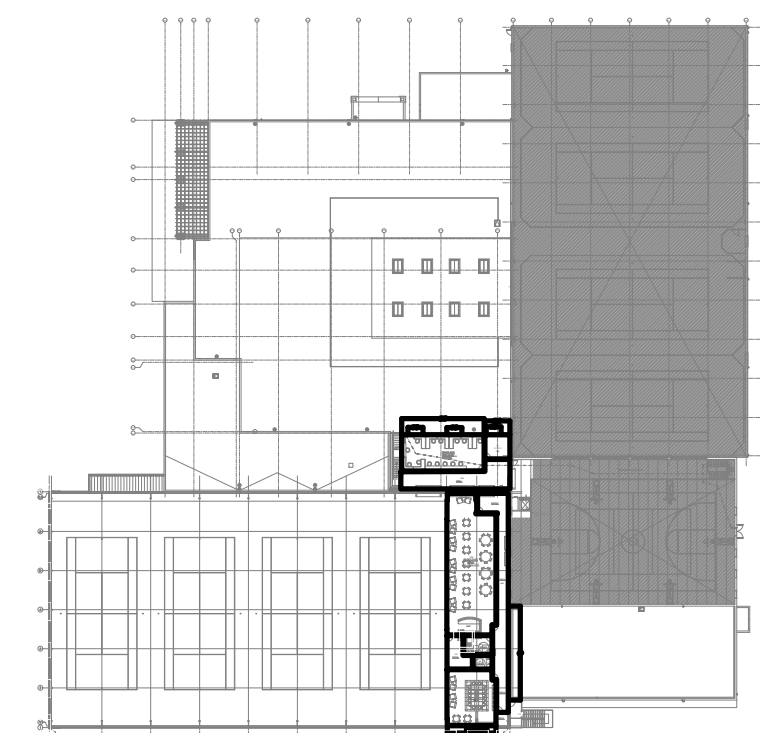

PARTIAL CONSTRUCTION PLAN - MEZZANINE

SCALE: 1/8" = 1'0"

