




HANNEY & ASSOCIATES, ARCHITECTS
 1726 South Hillside, Wichita, Kansas, 67211
 Phone (316) 883-8965
 Fax (316) 884-1441
 www.hanneyarchitects.com

2019
OXFORD ELEMENTARY SCHOOL
UNIFIED SCHOOL DISTRICT 358
 319 East College Street, Oxford, Kansas 67119

LEGEND OF SYMBOLS:

- Point Found
- ⊙ Power Pole
- ⊙ Light Pole
- ⊙ Telephone Riser
- ⊙ Gas Valve
- ⊙ Gas Meter
- ⊙ Guy Wire
- ⊙ Fire Hydrant
- ⊙ Water Valve
- ⊙ Water Meter
- ⊙ Sanitary Sewer Manhole
- ⊙ Sewer Cleanout
- ⊙ Down Spout
- ⊙ Bollard
- ⊙ Sign
- ⊙ Street Sign
- ⊙ Fence
- OE --- Overhead Electric
- UE --- Underground Electric
- OC --- Overhead Communication
- UC --- Underground Communication
- G --- Underground Gas
- W --- Water
- Sanitary Sewer
- Storm Sewer
- Contour Interval = 1 Foot
- ⊙ Electric Transformer
- Tree
- ⊙ Pine
- ⊙ 1"-4" Tree in Planter

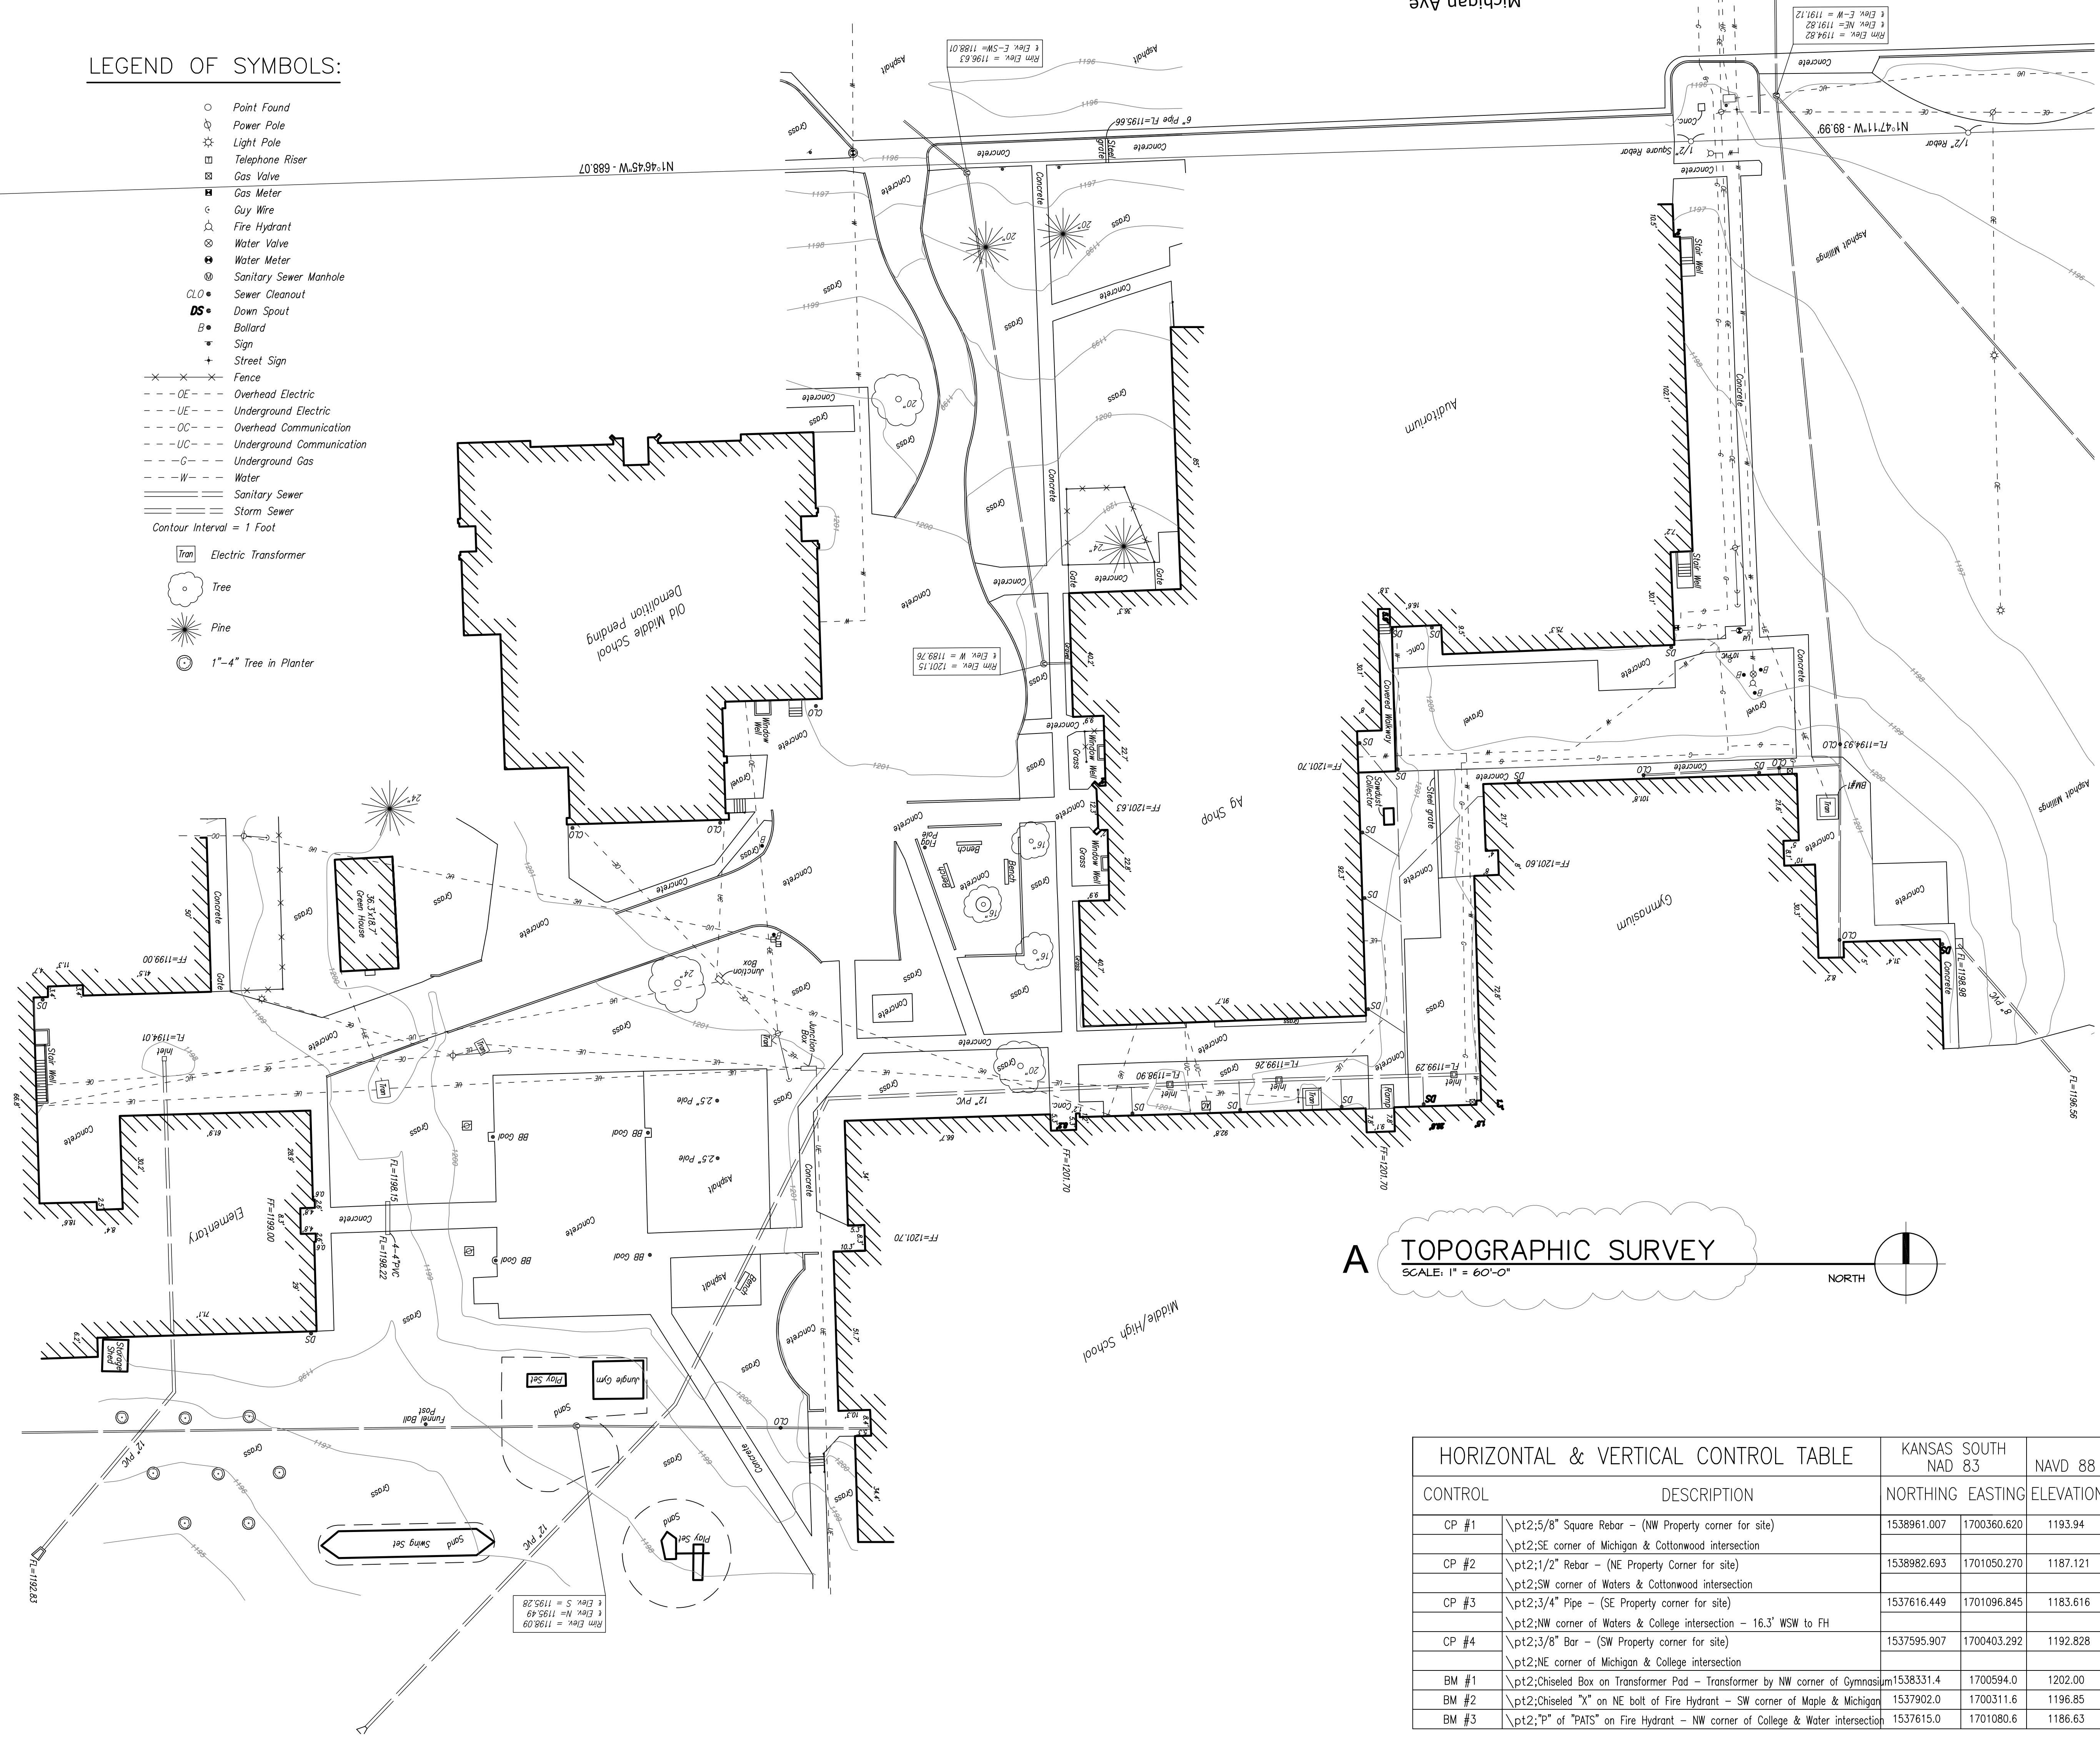

A TOPOGRAPHIC SURVEY
 SCALE: 1" = 60'-0"

HORIZONTAL & VERTICAL CONTROL TABLE		KANSAS SOUTH NAD 83		NAVD 88
CONTROL	DESCRIPTION	NORTHING	EASTING	ELEVATION
CP #1	pt2;5/8" Square Rebar - (NW Property corner for site) pt2;SE corner of Michigan & Cottonwood intersection	1538961.007	1700360.620	1193.94
CP #2	pt2;1/2" Rebar - (NE Property Corner for site) pt2;SW corner of Waters & Cottonwood intersection	1538982.693	1701050.270	1187.121
CP #3	pt2;3/4" Pipe - (SE Property corner for site) pt2;NW corner of Waters & College intersection - 16.3' WSW to FH	1537616.449	1701096.845	1183.616
CP #4	pt2;3/8" Bar - (SW Property corner for site) pt2;NE corner of Michigan & College intersection	1537595.907	1700403.292	1192.828
BM #1	pt2;Chiseled Box on Transformer Pad - Transformer by NW corner of Gymnasium	1538331.4	1700594.0	1202.00
BM #2	pt2;Chiseled "X" on NE bolt of Fire Hydrant - SW corner of Maple & Michigan	1537902.0	1700311.6	1196.85
BM #3	pt2;"P" of "PATS" on Fire Hydrant - NW corner of College & Water intersection	1537615.0	1701080.6	1186.63

DRAWINGS ISSUED		
NO.	DATE	ITEM ISSUED
8	9/4/14	ADDENDUM 2
7	8/14/14	ISSUED FOR BIDS
6	8/14/14	FOR REVIEW
5	7/5/14	REVIEW
4	6/24/14	REVIEW
3	5/6/14	REVIEW
2	4/27/14	REVIEW
1	4/08/14	REVIEW

COMPUTER DRAWING
 358_C100.dwg

DATE: AUGUST, 2014
 DRAWN BY: MRH
 CHECKED BY: MRH

SHEET
C1.0
 OF 1 SHEETS